

6 | 5 | 4 | 3 | 2 | 1

550 Madison Ave
 Teaneck, NJ 07609
 476.242.7400 fax
 476.242.7400 tel
 www.collaborativeinc.com
 www.collaborativeinc.com



ARCHITECTS
 LANDSCAPE ARCHITECTS
 INTERIOR DESIGNERS
 PLANNERS

CHELSEA
 CHELSEA PROPERTY GROUP • WWW.CPG.COM
 A SUNTECH Company

PROJECT TITLE
Houston Premium Outlets
 1-290 Frontage Road
 Houston, Texas

CHECKED MJP
 APPROVED DJT

TCI JOB NO. 105484


SHEET TITLE
EXTERIOR ELEVATIONS BUILDING 1

SHEET NO.
A201.2


Drawing name: 5484-Building Elevations.pln
 Saved on Monday, July 16, 2007 at 8:04 AM




OVERALL NORTH ELEVATION
 1/16" = 1'-0"

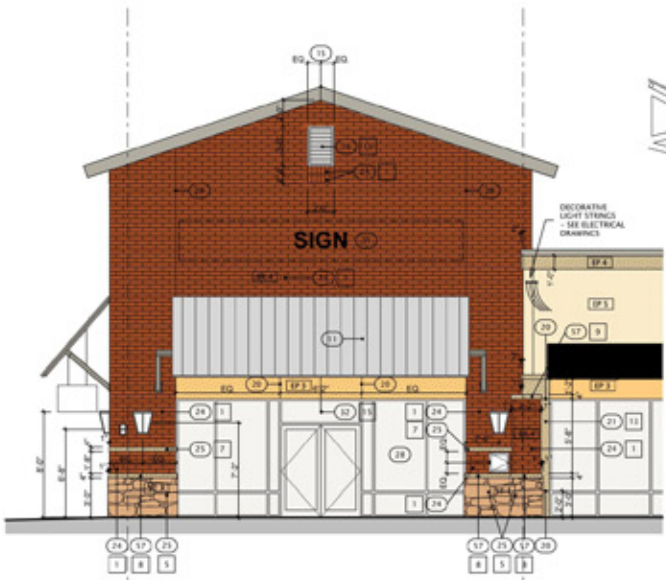

ENLARGED END-COURT ELEVATION TYPE 1
 3/16" = 1'-0"

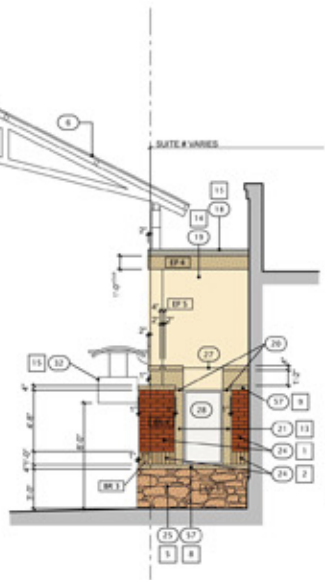


ENLARGED OVERALL MID-COURT SIDE ELEVATION
 3/16" = 1'-0"

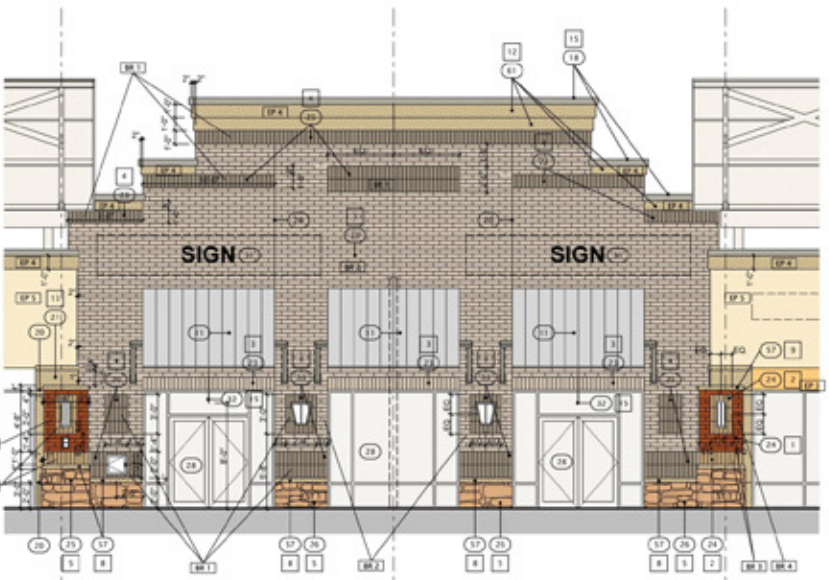


ENLARGED MID-COURT ELEVATION TYPE 1
 3/16" = 1'-0"




ENLARGED NORTH ELEVATION
 3/16" = 1'-0"

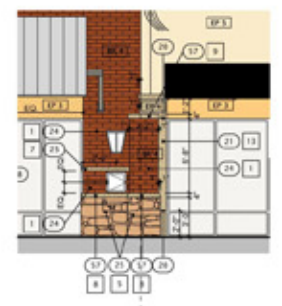

ENLARGED CORNER PIER ELEVATION TYPE 1
 3/16" = 1'-0"

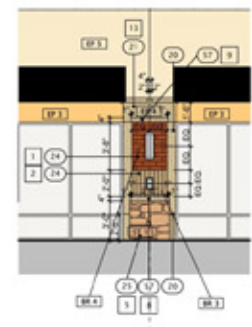


ENLARGED NEUTRAL PIER ELEVATION TYPE 1
 3/16" = 1'-0"

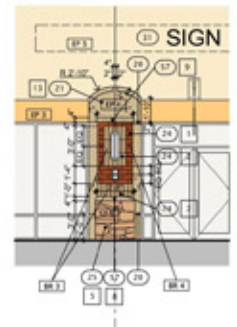

ENLARGED NEUTRAL PIER ELEVATION TYPE 2
 3/16" = 1'-0"

EXTERIOR FINISHES LEGEND

BRICK (BR)	STONE (ST)	EXTERIOR PAINT (EP)	
BR 1 UPCHURCH KIMBROUGH COMPANY PEOPLE GRAY	ST 1 UPCHURCH KIMBROUGH COMPANY UKG STONE	EP 1 SHERWIN-WILLIAMS SW6370 SAUCY GOLD	EP 4 SHERWIN-WILLIAMS SW6143 BASKET BEIGE
BR 2 UPCHURCH KIMBROUGH COMPANY ARCTIC WHITE		EP 2 SHERWIN-WILLIAMS SW6145 THATCH BROWN	EP 5 SHERWIN-WILLIAMS SW6141 SOFTER TAN
BR 3 UPCHURCH KIMBROUGH COMPANY QUESTA		EP 3 SHERWIN-WILLIAMS SW6374 TORCHLIGHT	EP 6 SHERWIN-WILLIAMS SW7006 EXTRA WHITE
BR 4 UPCHURCH KIMBROUGH COMPANY INCA			

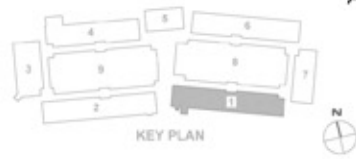

6 | 5 | 4 | 3 | 2 | 1