




08/21/07	Revised: 01 - Loading Structure
08/22/07	08/22/07 - Revision 02
08/15/07	08/15/07 - Revision 03
08/16/07	08/16/07 - Revision 04
11/20/06	11/20/06 - Revision 05
08/15/06	08/15/06 - Revision 06

CHECKED: MJP
 APPROVED: DJT


TCI JOB NO. 105484

SHEET TITLE
**EXTERIOR ELEVATIONS
 BUILDING 2**


SHEET NO.
A202.1

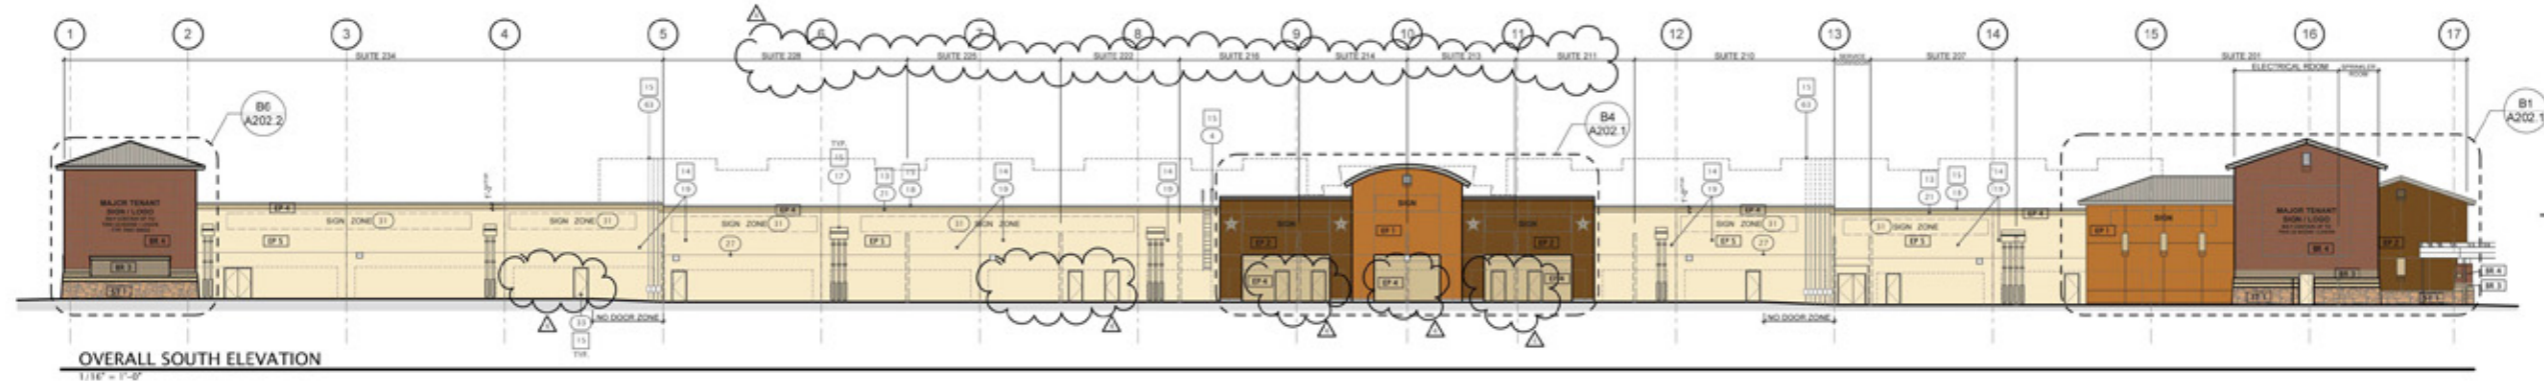

OVERALL SOUTH ELEVATION
 1/16" = 1'-0"

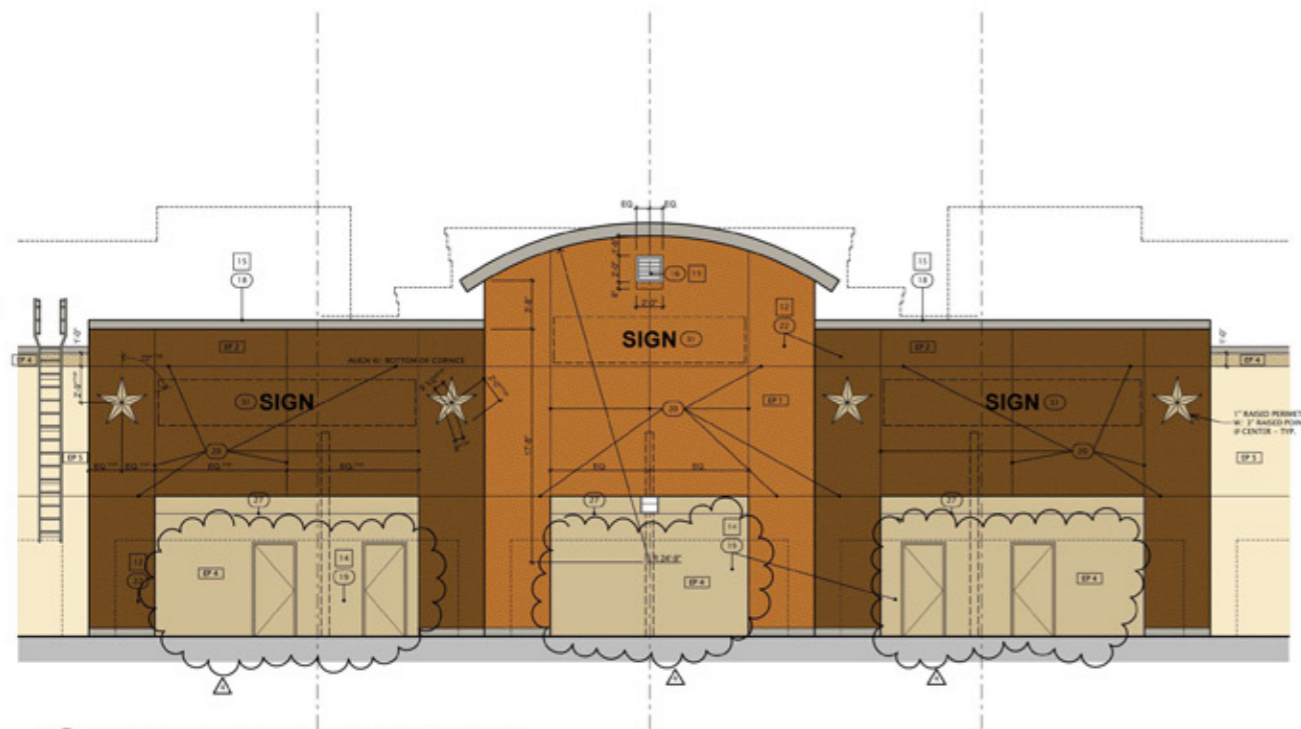

B4 ENLARGED BACK MID-COURT ELEVATION TYPE 2
 3/16" = 1'-0"

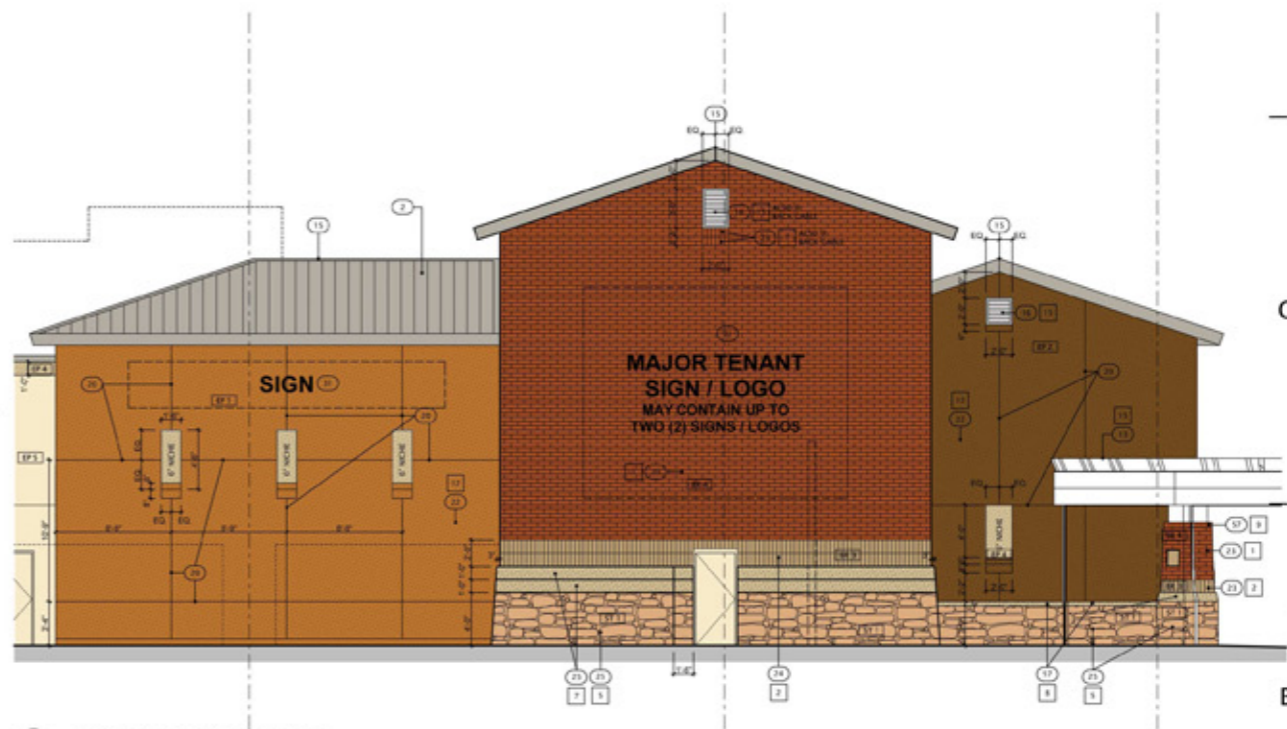

B1 ENLARGED SOUTH ELEVATION
 3/16" = 1'-0"

EXTERIOR FINISHES LEGEND

BRICK (BR)	STONE (ST)	EXTERIOR PAINT (EP)	
BR 1 UPCHURCH KIMBROUGH COMPANY PEPPLE GRAY	ST 1 UPCHURCH KIMBROUGH COMPANY UKG STONE	EP 1 SHERWIN-WILLIAMS SW6370 SAUCY GOLD	EP 4 SHERWIN-WILLIAMS SW6143 BASKET BEIGE
BR 2 UPCHURCH KIMBROUGH COMPANY ARCTIC WHITE		EP 2 SHERWIN-WILLIAMS SW6145 THATCH BROWN	EP 5 SHERWIN-WILLIAMS SW6141 SOFTER TAN
BR 3 UPCHURCH KIMBROUGH COMPANY QUESTA		EP 3 SHERWIN-WILLIAMS SW6374 TORCHLIGHT	EP 6 SHERWIN-WILLIAMS SW7006 EXTRA WHITE
BR 4 UPCHURCH KIMBROUGH COMPANY INCA			

