



6 5 4 3 2 1

E

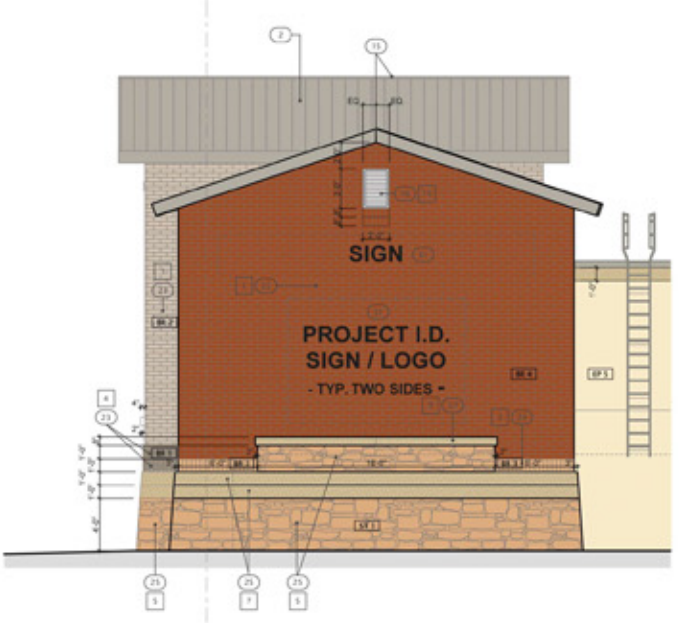


D6 A203.1 ENLARGED WEST ELEVATION
3/16" = 1'-0"

D

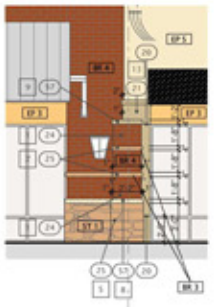


C6 A203.1 ENLARGED CORNER PIER ELEVATION TYPE 1A
3/16" = 1'-0"

C

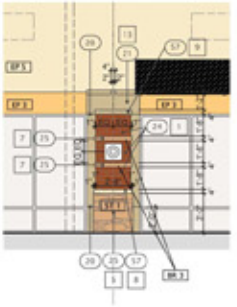


B6 A203.1 ENLARGED NEUTRAL PIER ELEVATION TYPE 1A
3/16" = 1'-0"

B

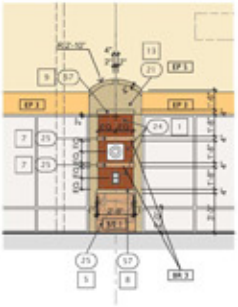


B5 A203.1 ENLARGED NEUTRAL PIER ELEVATION TYPE 2A
3/16" = 1'-0"

A

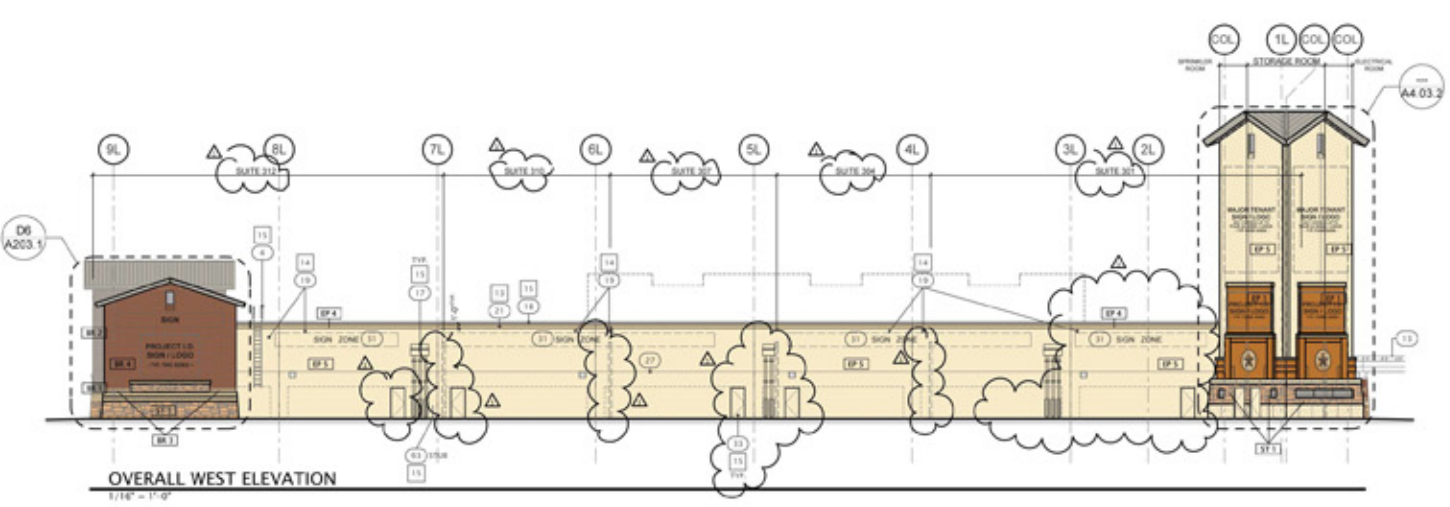

OVERALL WEST ELEVATION
1/16" = 1'-0"

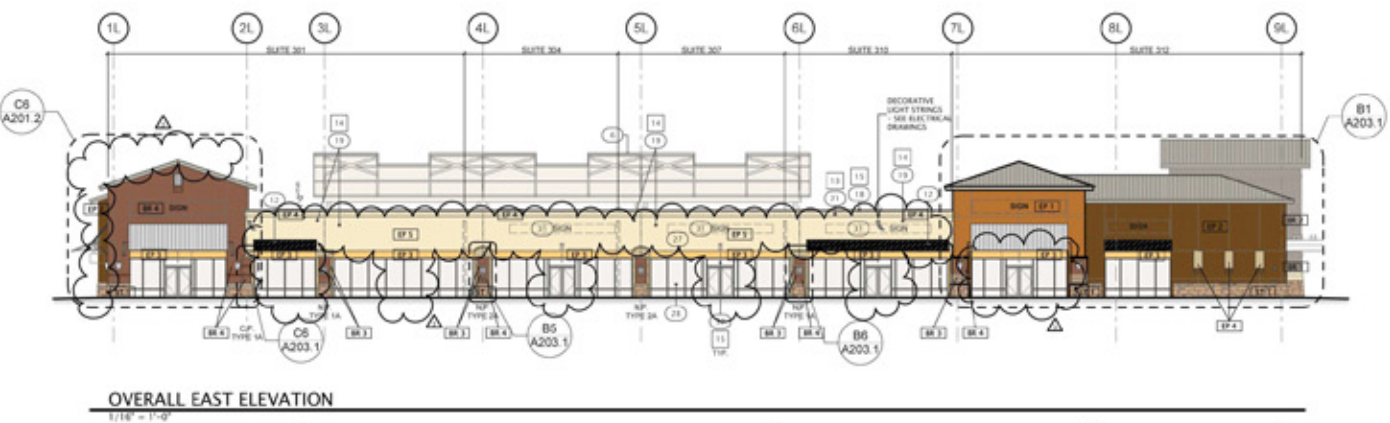


OVERALL EAST ELEVATION
1/16" = 1'-0"



B1 A203.1 ENLARGED EAST ELEVATION
3/16" = 1'-0"

EXTERIOR FINISHES LEGEND

BRICK (BR)		STONE (ST)		EXTERIOR PAINT (EP)			
	BR 1 UPCHURCH KIMBROUGH COMPANY PEOPLE GRAY		ST 1 UPCHURCH KIMBROUGH COMPANY UKG STONE		EP 1 SHERWIN-WILLIAMS SW6370 SAUCY GOLD		EP 4 SHERWIN-WILLIAMS SW6143 BASKET BEIGE
	BR 2 UPCHURCH KIMBROUGH COMPANY ARCTIC WHITE				EP 2 SHERWIN-WILLIAMS SW6145 THATCH BROWN		EP 5 SHERWIN-WILLIAMS SW6141 SOFTER TAN
	BR 3 UPCHURCH KIMBROUGH COMPANY QUESTA				EP 3 SHERWIN-WILLIAMS SW6374 TORCHLIGHT		EP 6 SHERWIN-WILLIAMS SW7006 EXTRA WHITE
	BR 4 UPCHURCH KIMBROUGH COMPANY INCA						

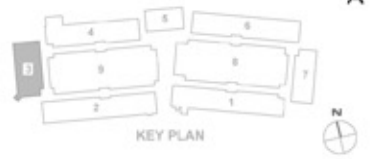

550 Madison Ave
Tahleah, OH 43084
419.242.7400 ext
419.242.7400 fax
www.collaborativeinc.com
info@collaborativeinc.com



ARCHITECTS
LANDSCAPE ARCHITECTS
INTERIOR DESIGNERS
PLANNERS

CHELSEA
CHELSEA PROPERTY GROUP • WWW.CPG.COM
A SUEWY Company

PROJECT TITLE
**Houston
Premium
Outlets**
1-290 Frontage Road
Houston, Texas

	17-20-07	Revisions - Existing Windows
	18-04-07	Revisions - All
	05-02-07	05% CD Revision #1
	05-15-07	05% CD Revision #2
	05-19-07	05% CD Revision # Building Permits
	11-20-06	100% CD Revision # Building Permits
	08-15-06	100% CD Revision # Pricing Set

CHECKED MJP
APPROVED DJT

TCI JOB NO. 105484

SHEET TITLE
**EXTERIOR
ELEVATIONS
BUILDING 3**

SHEET NO.
A203.1

Drawing name: 5484-Building Elevations.pln
Saved on: Monday, July 16, 2007 at 8:05 AM