



6 | 5 | 4 | 3 | 2 | 1

E

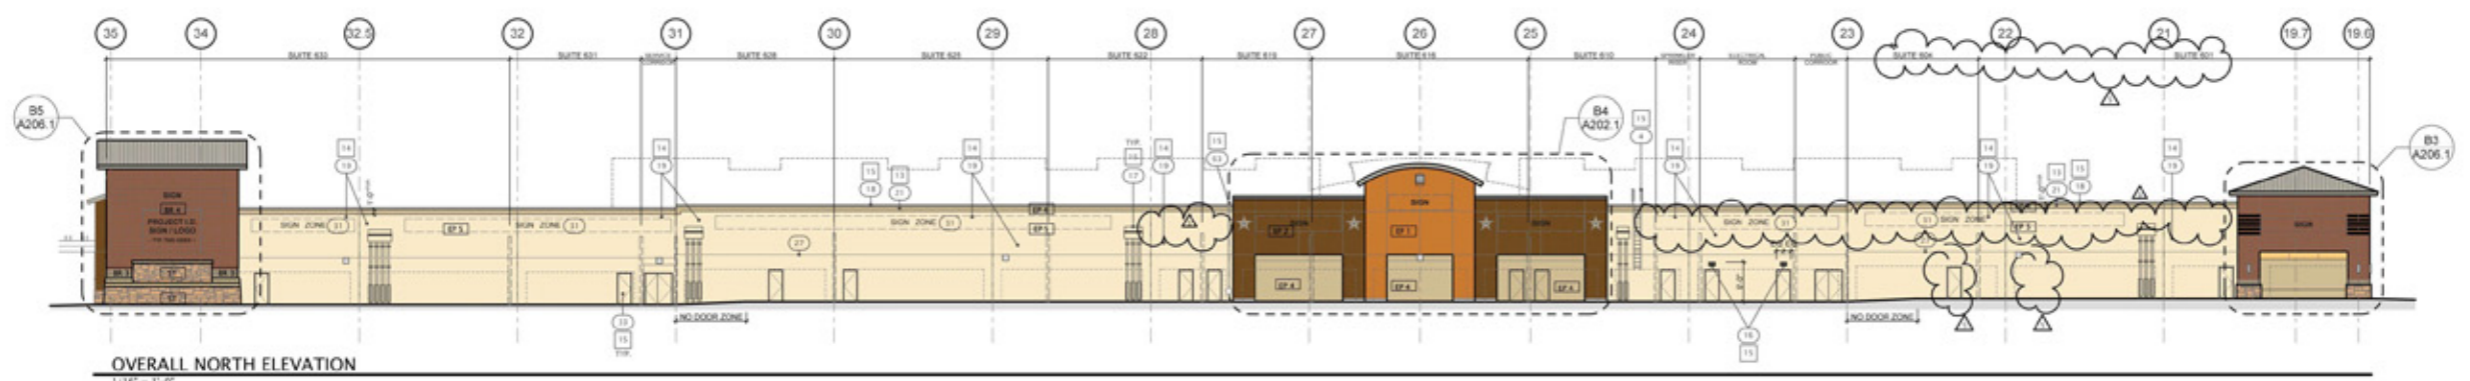


OVERALL NORTH ELEVATION
1/16" = 1'-0"

D

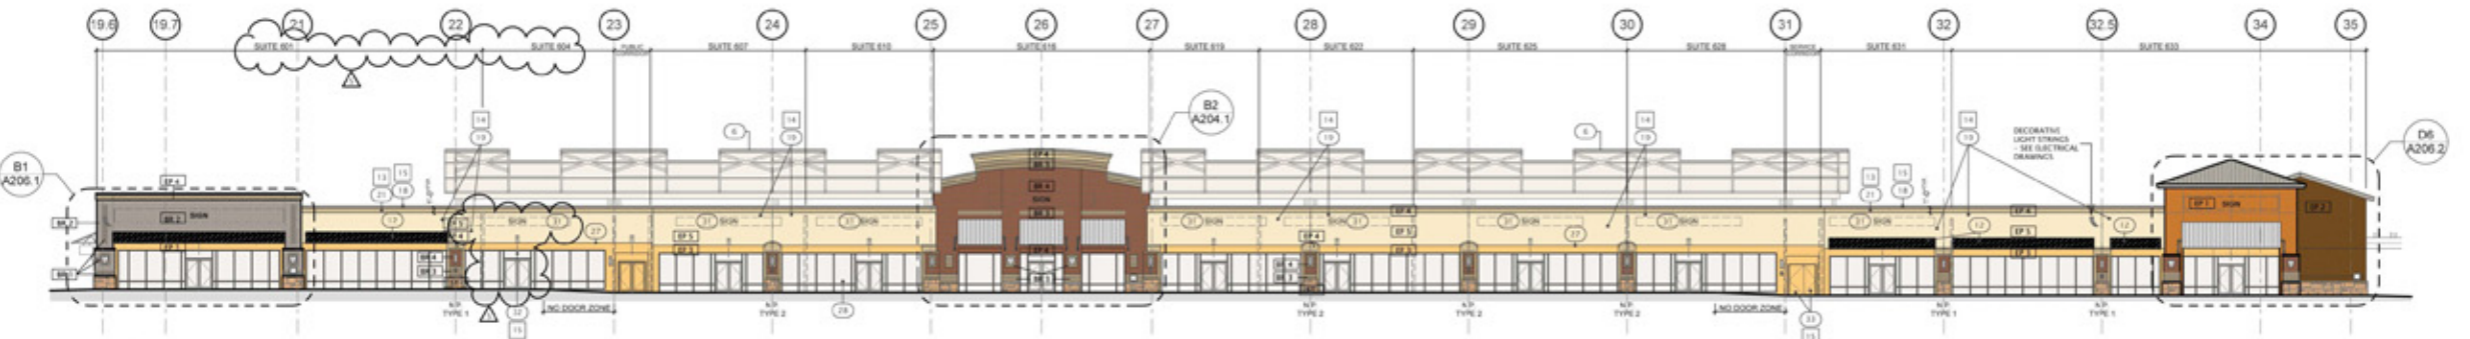


OVERALL SOUTH ELEVATION
1/16" = 1'-0"


C

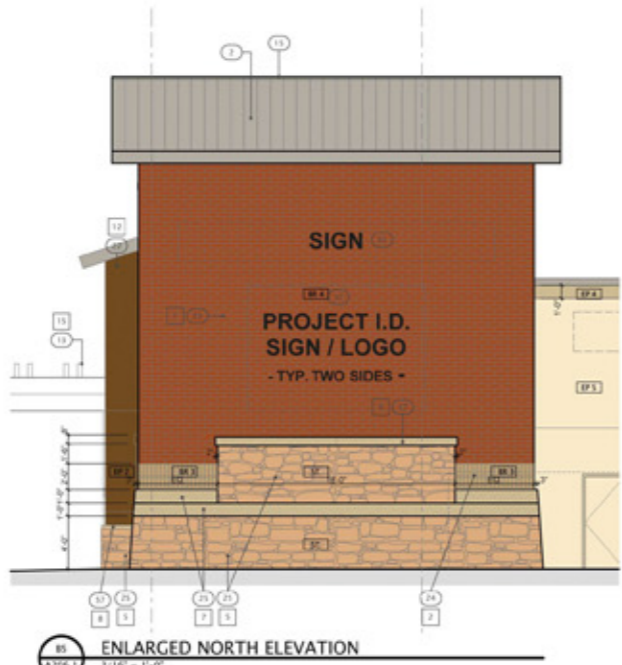

ENLARGED NORTH ELEVATION
3/16" = 1'-0"

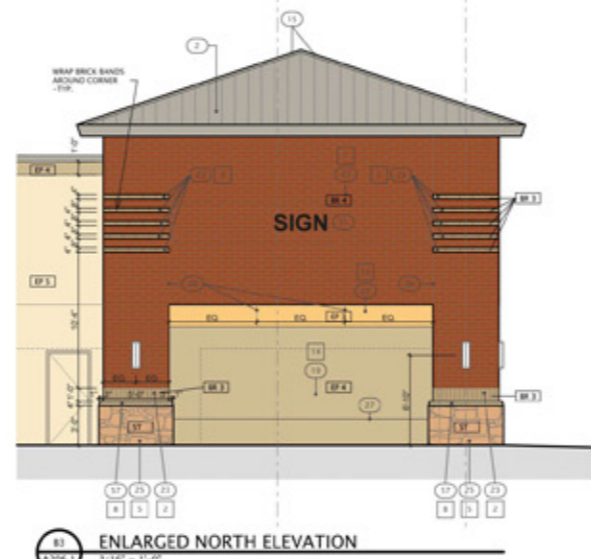


ENLARGED NORTH ELEVATION
3/16" = 1'-0"

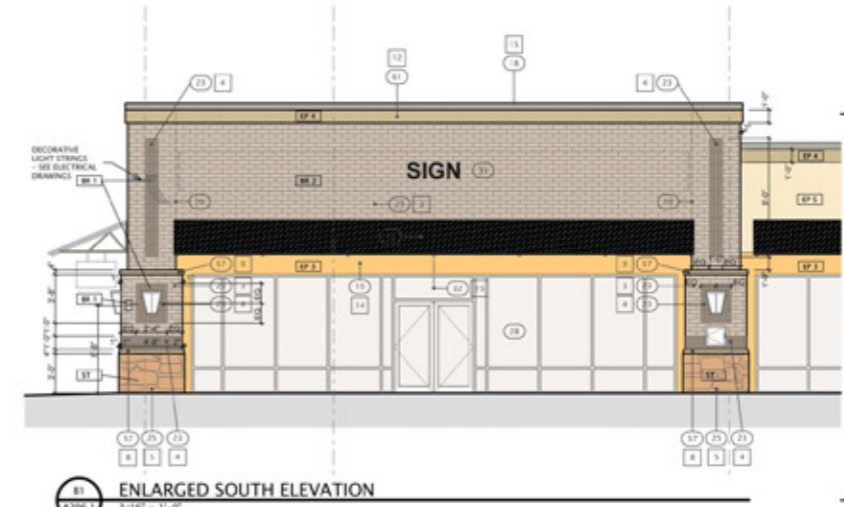

ENLARGED SOUTH ELEVATION
3/16" = 1'-0"

EXTERIOR FINISHES LEGEND

BRICK (BR)		STONE (ST)		EXTERIOR PAINT (EP)			
	BR 1 UPCHURCH KIMBROUGH COMPANY PEOPLE GRAY		ST 1 UPCHURCH KIMBROUGH COMPANY UKG STONE		EP 1 SHERWIN-WILLIAMS SW6370 SAUCY GOLD		EP 4 SHERWIN-WILLIAMS SW6143 BASKET BEIGE
	BR 2 UPCHURCH KIMBROUGH COMPANY ARCTIC WHITE				EP 2 SHERWIN-WILLIAMS SW6145 THATCH BROWN		EP 5 SHERWIN-WILLIAMS SW6141 SOFTER TAN
	BR 3 UPCHURCH KIMBROUGH COMPANY QUESTA				EP 3 SHERWIN-WILLIAMS SW6374 TORCHLIGHT		EP 6 SHERWIN-WILLIAMS SW7006 EXTRA WHITE
	BR 4 UPCHURCH KIMBROUGH COMPANY INCA						

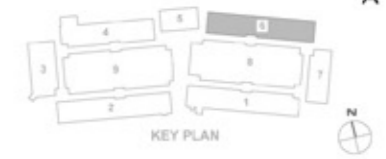

550 Madison Ave
Tahleah, OH 43084
419.242.7400 fax
419.242.7400 tel
www.thecollaborative.com
www.thecollaborative.com

THE COLLABORATIVE

ARCHITECTS
LANDSCAPE ARCHITECTS
INTERIOR DESIGNERS
PLANNERS

CHELSEA
CHELSEA PROPERTY GROUP • WWW.CPG.COM
A SUNTECH Company

PROJECT TITLE
**Houston
Premium
Outlets**
1-290 Franchise Road
Houston, Texas

17.05.07	Revised: 01 - Loading Windows
18.04.07	Revised: 01
05.02.07	Revised: 01 - SIGNAGE
05.10.07	01 - SIGNAGE
05.10.07	01 - SIGNAGE
11.08.06	01 - SIGNAGE
05.15.06	01 - SIGNAGE

CHECKED: MJP
APPROVED: DJT

TCI JOB NO. 105484

SHEET TITLE
**EXTERIOR
ELEVATIONS
BUILDING 6**

SHEET NO.
A206.1