

6 5 4 3 2 1

550 Madison Ave  
 Teaneck, NJ 07666  
 476.242.7400 ext  
 476.242.7400 fax  
 www.collaborativeinc.com  
 info@collaborativeinc.com



ARCHITECTS  
 LANDSCAPE ARCHITECTS  
 INTERIOR DESIGNERS  
 PLANNERS

**CHELSEA**  
 CHELSEA PROPERTY GROUP • WWW.CPG.COM  
 A SUEWY Company

PROJECT TITLE  
**Houston  
 Premium  
 Outlets**  
 1-290 Frontage Road  
 Houston, Texas

10/24/07	Revised 01
05/02/07	004 (2) Revision 01
03/19/07	004 (2) Revision 01
02/16/07	004 (2) Revision 01 Building Permit
11/28/06	004 (2) Revision 01 Building Permit
09/15/06	004 (2) Revision 01 Building Permit


CHECKED MJP  
 APPROVED DJT

TCI JOB NO. 105484


SHEET TITLE  
**EXTERIOR  
 ELEVATIONS  
 BUILDING 6**

SHEET NO.  
**A206.2**


Drawing name: 5484-Building Elevations.pln  
 Saved on Monday, July 16, 2007 at 8:06 AM

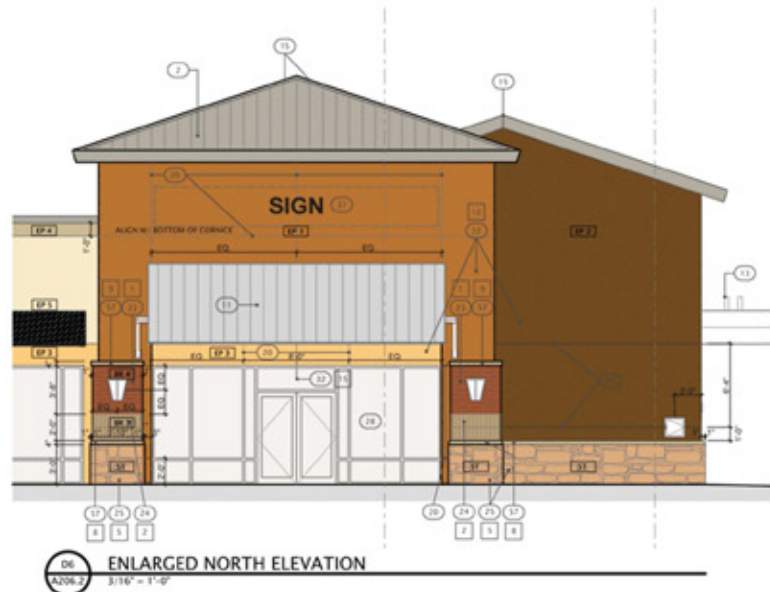

**ENLARGED NORTH ELEVATION**  
 3/16" = 1'-0"

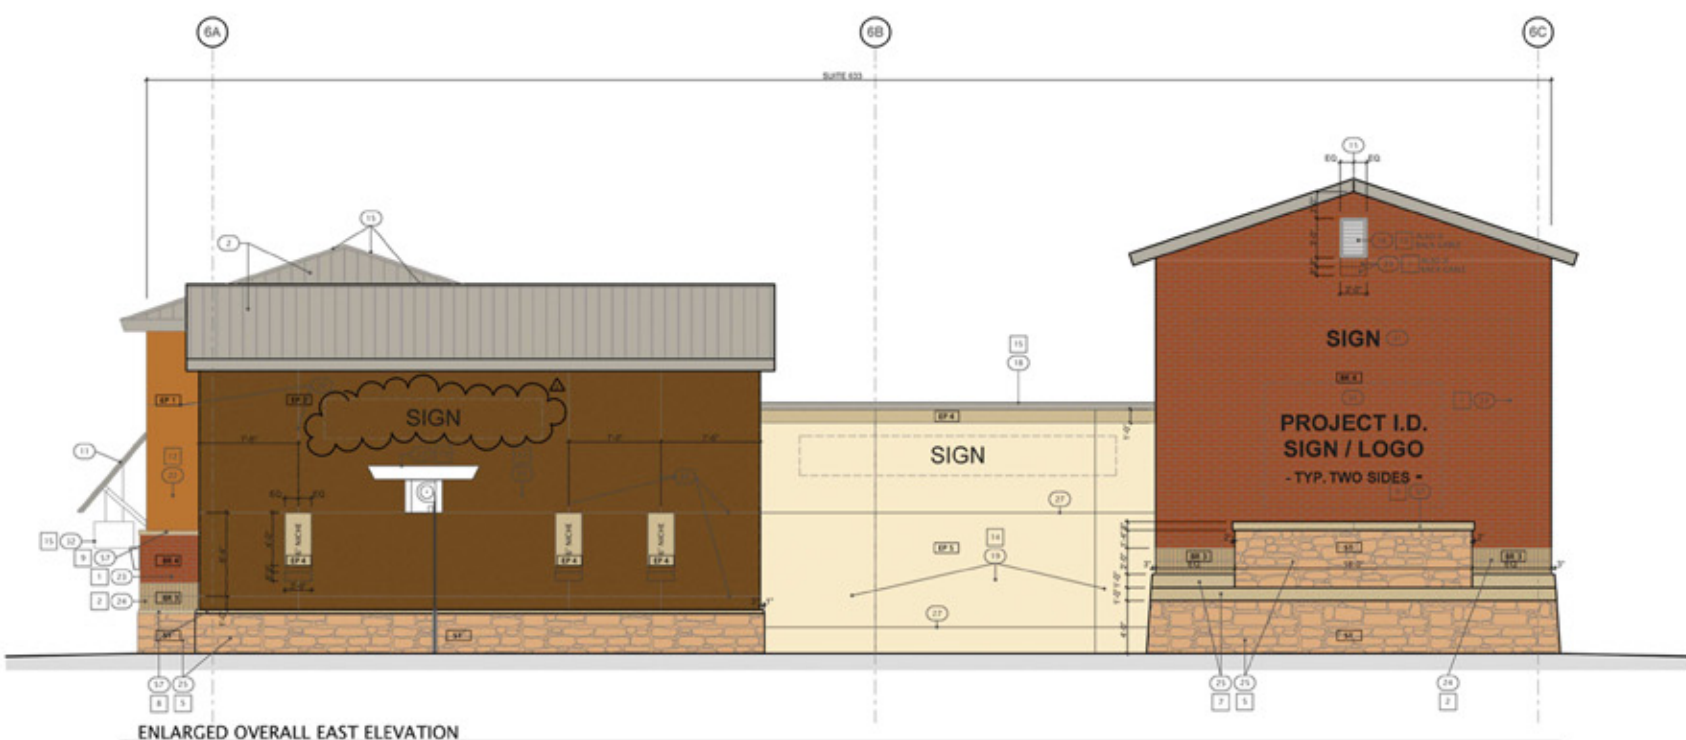


**ENLARGED OVERALL EAST ELEVATION**  
 3/16" = 1'-0"

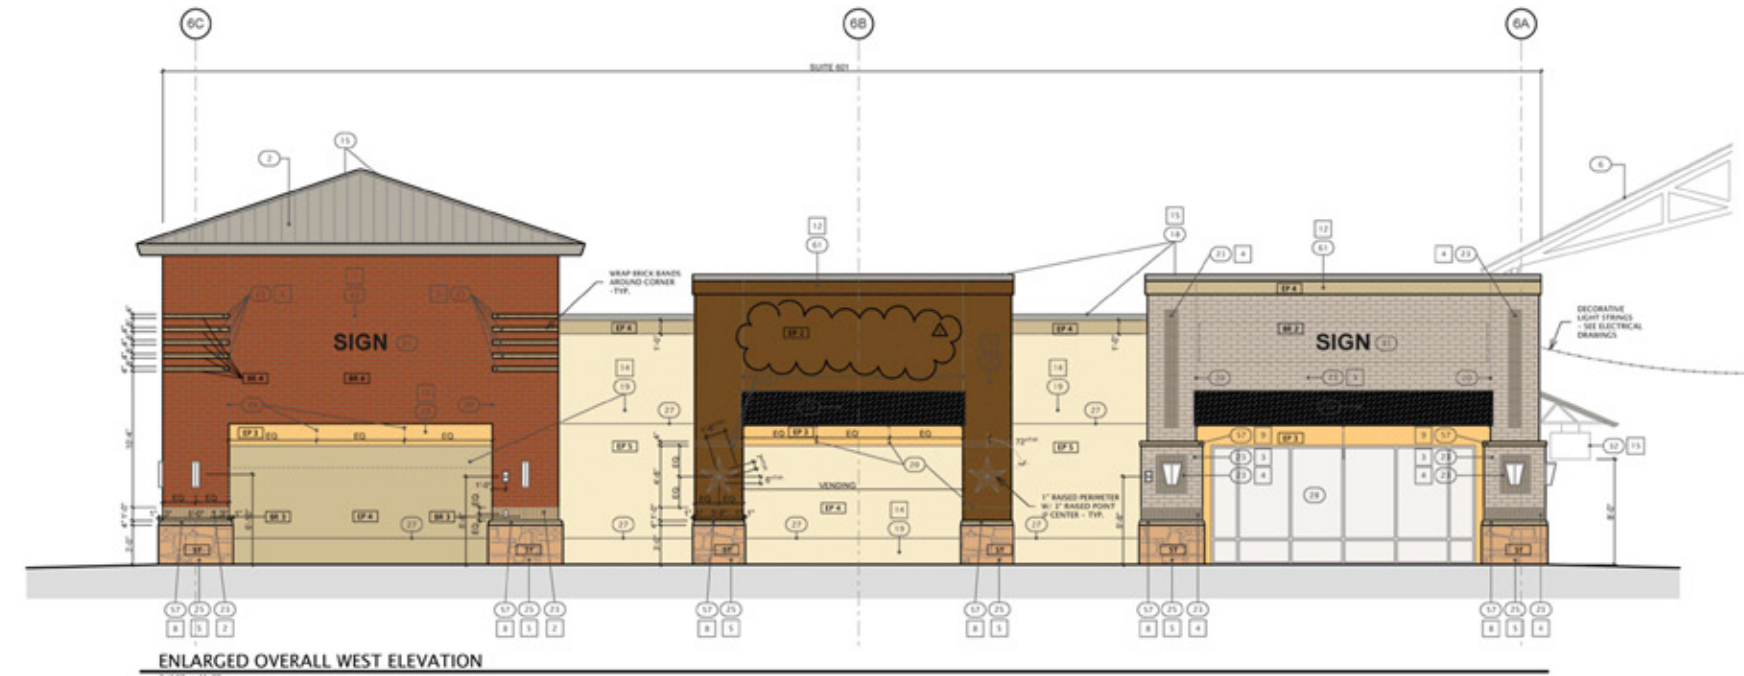

**ENLARGED OVERALL WEST ELEVATION**  
 3/16" = 1'-0"

**EXTERIOR FINISHES LEGEND**

<b>BRICK (BR)</b>	<b>STONE (ST)</b>	<b>EXTERIOR PAINT (EP)</b>	
BR 1 UPCHURCH KIMBROUGH COMPANY PEPPLE GRAY	ST 1 UPCHURCH KIMBROUGH COMPANY UKG STONE	EP 1 SHERWIN-WILLIAMS SW6370 SAUCY GOLD	EP 4 SHERWIN-WILLIAMS SW6143 BASKET BEIGE
BR 2 UPCHURCH KIMBROUGH COMPANY ARCTIC WHITE		EP 2 SHERWIN-WILLIAMS SW6145 THATCH BROWN	EP 5 SHERWIN-WILLIAMS SW6141 SOFTER TAN
BR 3 UPCHURCH KIMBROUGH COMPANY QUESTA		EP 3 SHERWIN-WILLIAMS SW6374 TORCHLIGHT	EP 6 SHERWIN-WILLIAMS SW7006 EXTRA WHITE
BR 4 UPCHURCH KIMBROUGH COMPANY INCA			

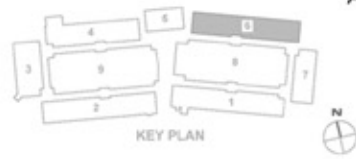

6 5 4 3 2 1