

6 | 5 | 4 | 3 | 2 | 1

550 Madison Ave
 Toledo, OH 43604
 419.242.7405 tel
 419.242.7405 fax
 www.thecollaborativeinc.com
 thecollaborativeinc.com



ARCHITECTS
 LANDSCAPE ARCHITECTS
 INTERIOR DESIGNERS
 PLANNERS

CHELSEA
 CHELSEA PROPERTY GROUP • WWW.CPG.COM
 A SUNNY Company

PROJECT TITLE
Houston Premium Outlets
 1-290 Frontage Road
 Houston, Texas

07/28/07	Revised All - Loading/Unloading
08/02/07	08/02/07 Revision 02
08/15/07	08/15/07 Revision 03
08/16/07	08/16/07 Revision 04
11/20/08	11/20/08 Revision 05
08/15/08	08/15/08 Revision 06

CHECKED MJP
 APPROVED DJT

TCI JOB NO. 105484

SHEET TITLE
EXTERIOR ELEVATIONS BUILDING 7

SHEET NO.
A207.1

Drawing name: 5484-Building Elevations.pln
 Saved on Monday, July 16, 2007 at 8:06 AM


E

D


C

B


A

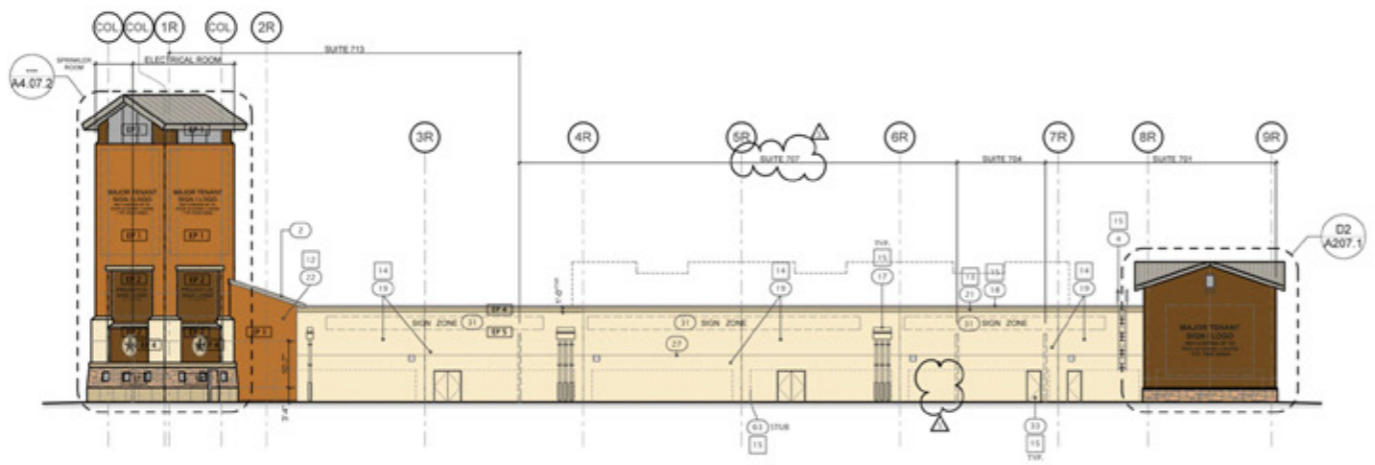


OVERALL EAST ELEVATION
 1/16" = 1'-0"

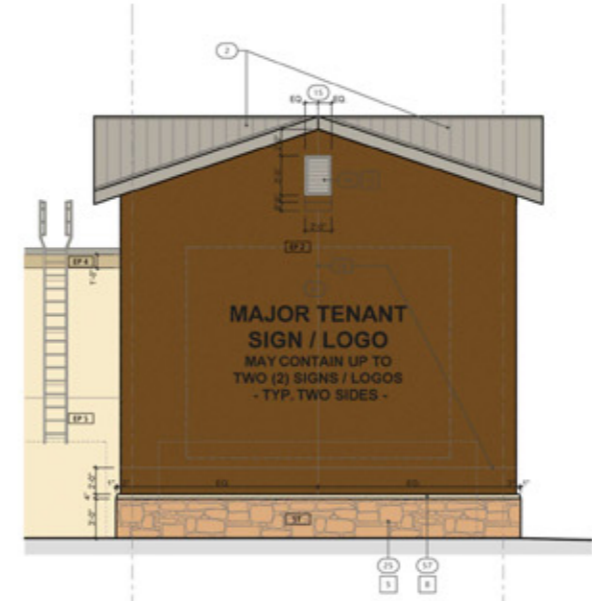

D2 A207.1 ENLARGED EAST ELEVATION
 3/16" = 1'-0"

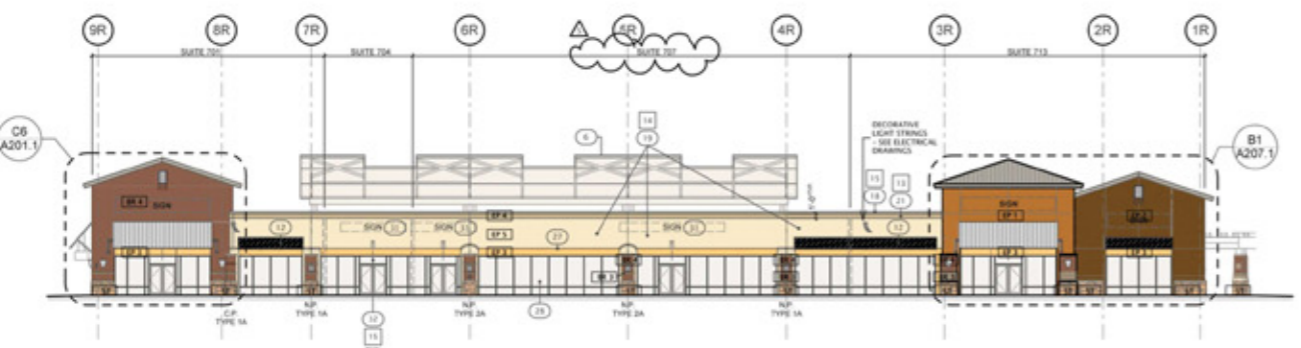


OVERALL WEST ELEVATION
 1/16" = 1'-0"

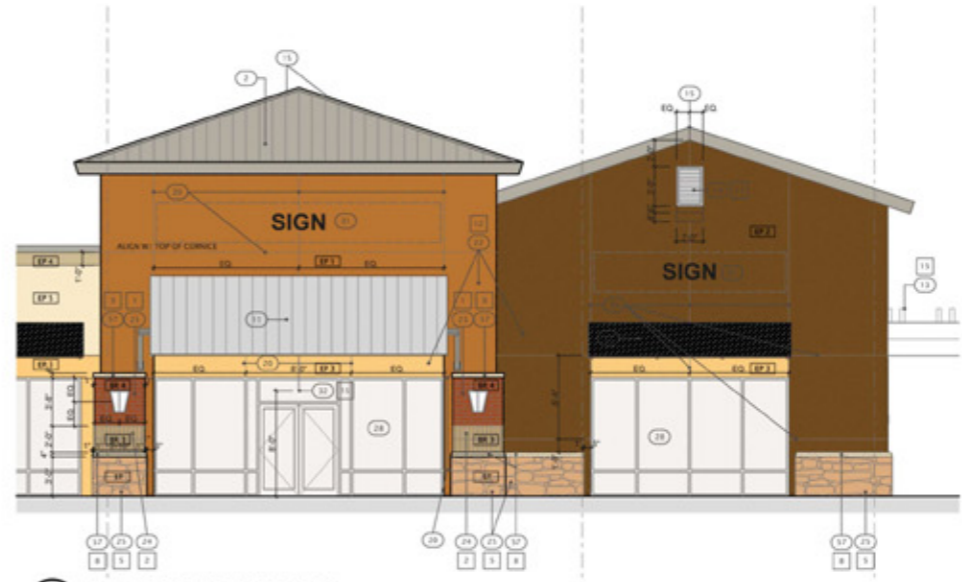

B1 A207.1 ENLARGED WEST ELEVATION
 3/16" = 1'-0"

EXTERIOR FINISHES LEGEND

BRICK (BR)		STONE (ST)		EXTERIOR PAINT (EP)			
	BR 1 UPCHURCH KIMBROUGH COMPANY PEPPLE GRAY		ST 1 UPCHURCH KIMBROUGH COMPANY UKG STONE		EP 1 SHERWIN-WILLIAMS SW6370 SAUCY GOLD		EP 4 SHERWIN-WILLIAMS SW6143 BASKET BEIGE
	BR 2 UPCHURCH KIMBROUGH COMPANY ARCTIC WHITE				EP 2 SHERWIN-WILLIAMS SW6145 THATCH BROWN		EP 5 SHERWIN-WILLIAMS SW6141 SOFTER TAN
	BR 3 UPCHURCH KIMBROUGH COMPANY QUESTA				EP 3 SHERWIN-WILLIAMS SW6374 TORCHLIGHT		EP 6 SHERWIN-WILLIAMS SW7006 EXTRA WHITE
	BR 4 UPCHURCH KIMBROUGH COMPANY INCA						

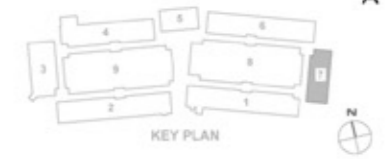

6 | 5 | 4 | 3 | 2 | 1