


06.06.08	BULLETIN #9 R
02.01.08	ISSUE FOR OWNER REVIEW
01.25.08	BULLETIN #6
04.16.07	BIDDING AND PERMITS
02.17.05	CMAT / PERMIT RELEASE
12.23.04	90% CD REVIEW

CHECKED  
 APPROVED


TCI JOB NO. 105300

Building 08  
 EXTERIOR  
 ELEVATIONS


SHEET NO.  
**A208.1**

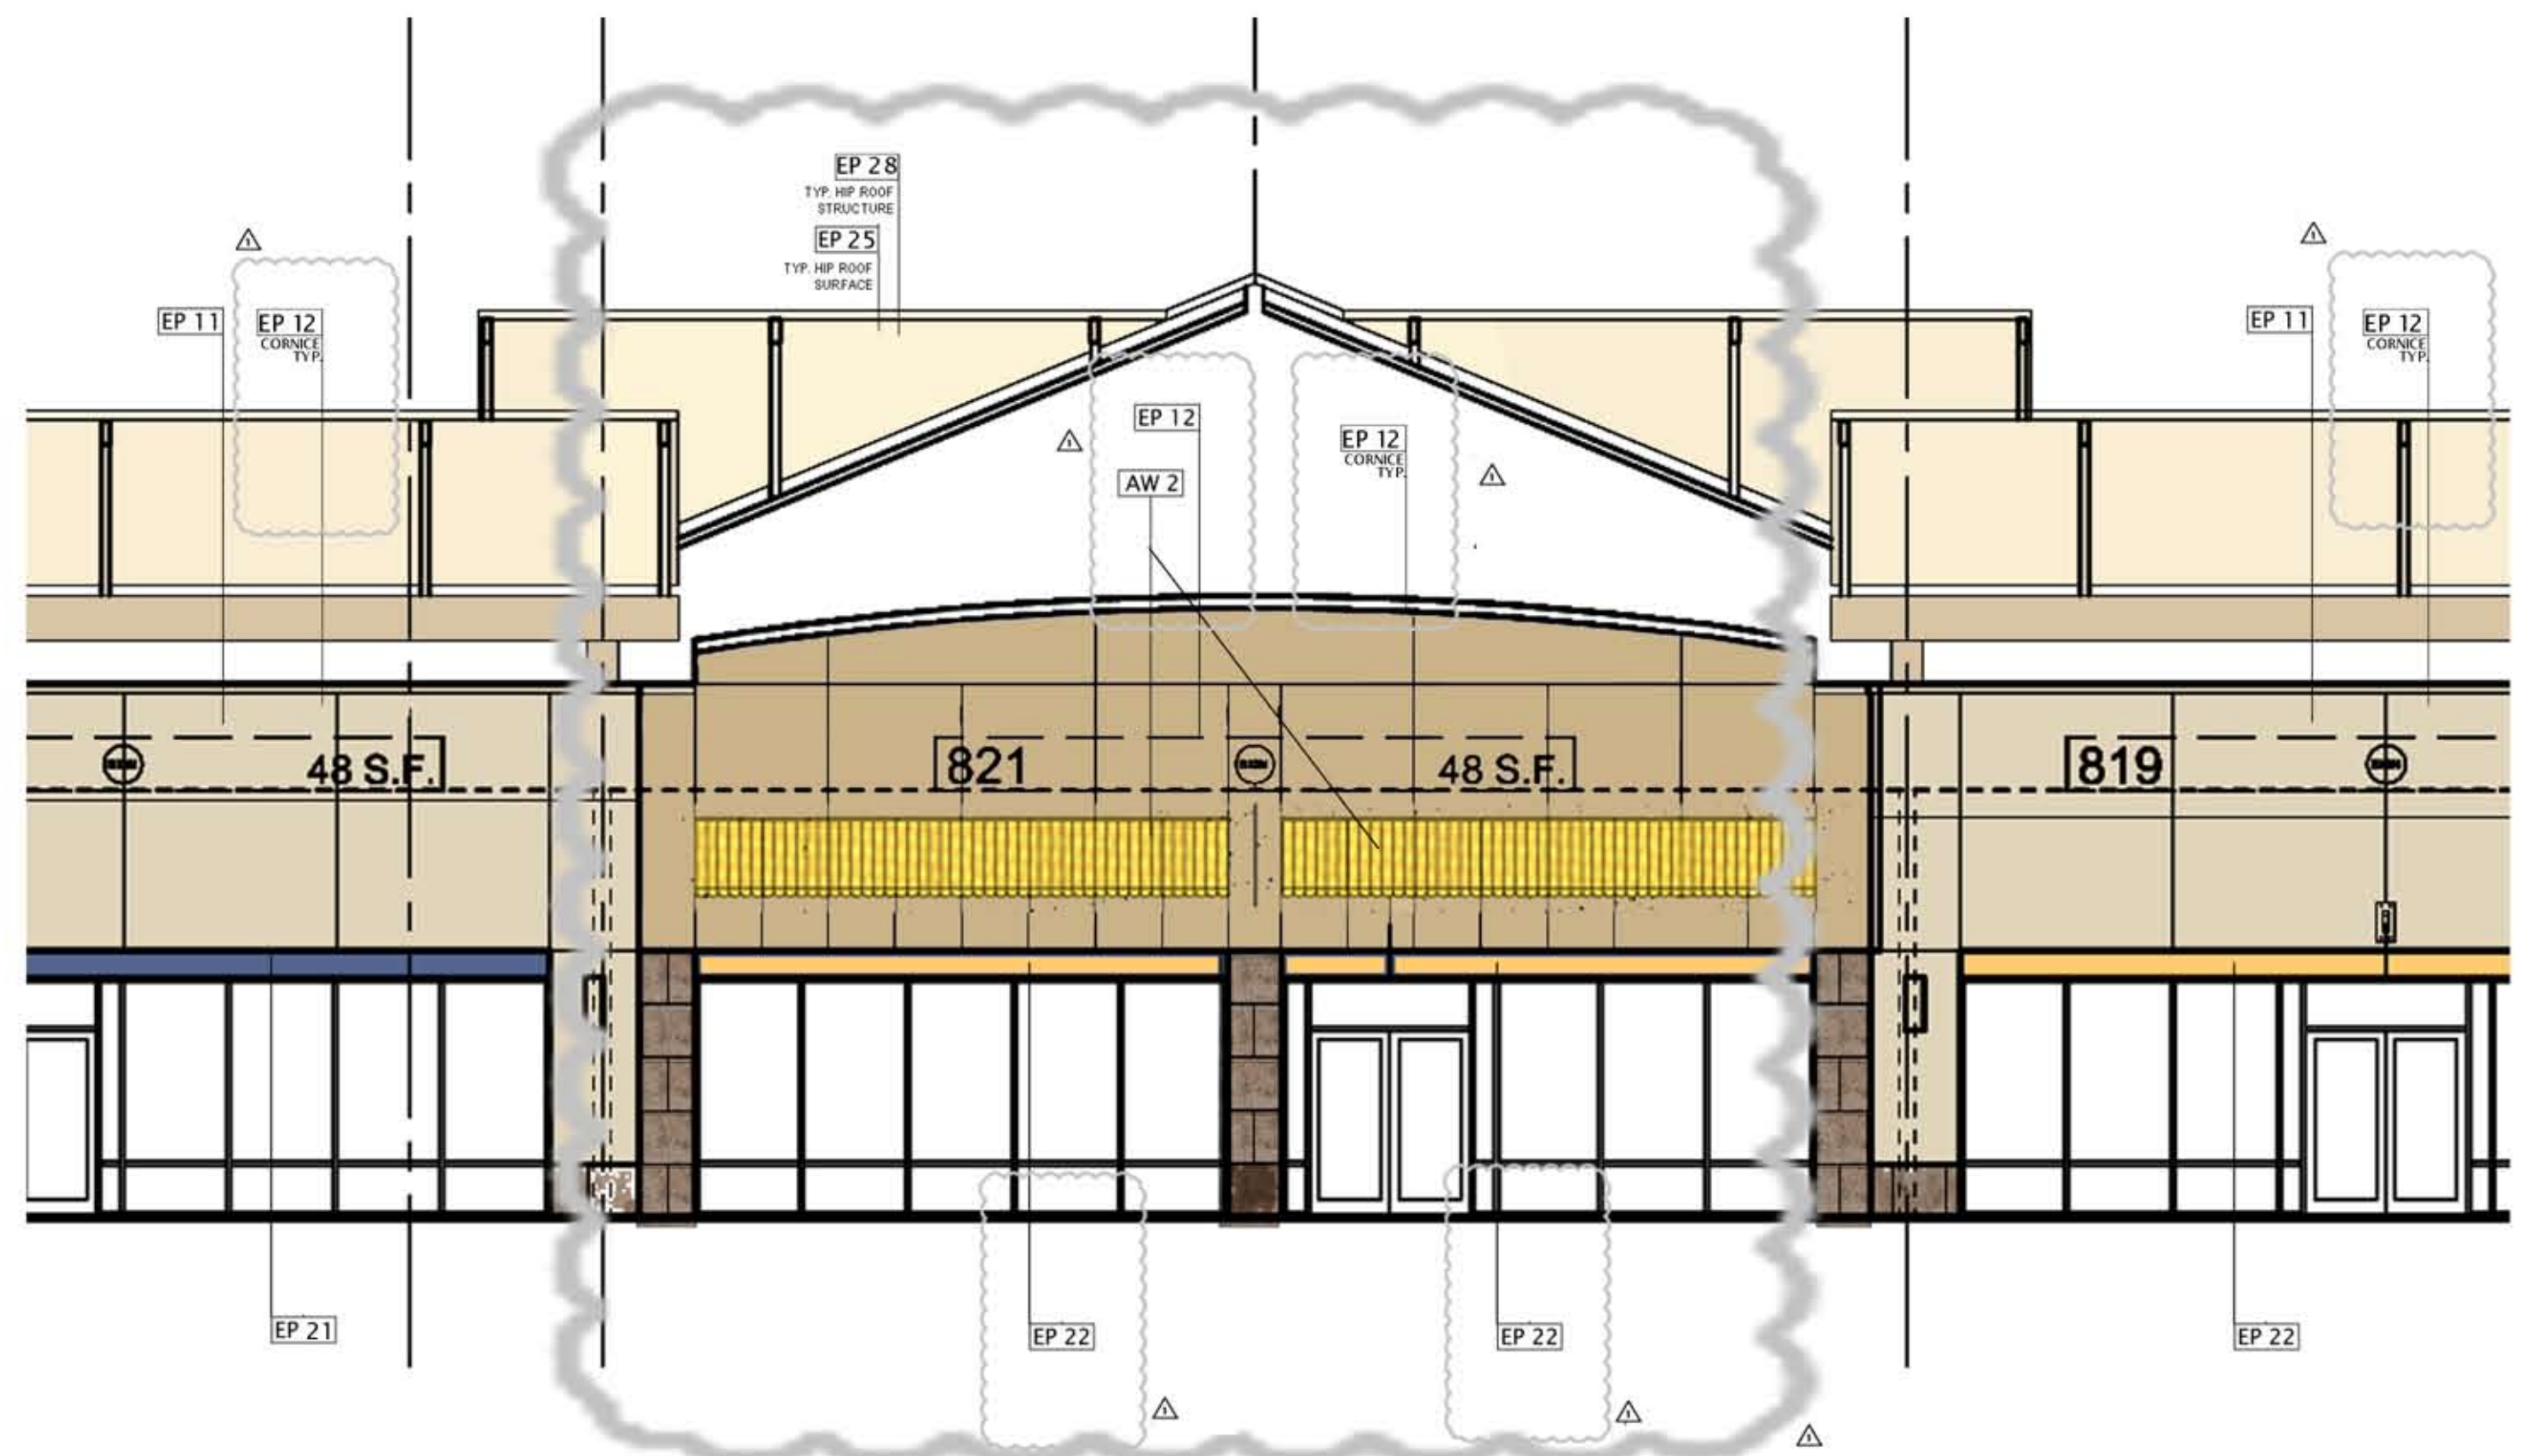


**BUILDING 8 WEST ELEVATION**  
**BUILDING 2 EAST ELEVATION (SIM. OPP HAND)**

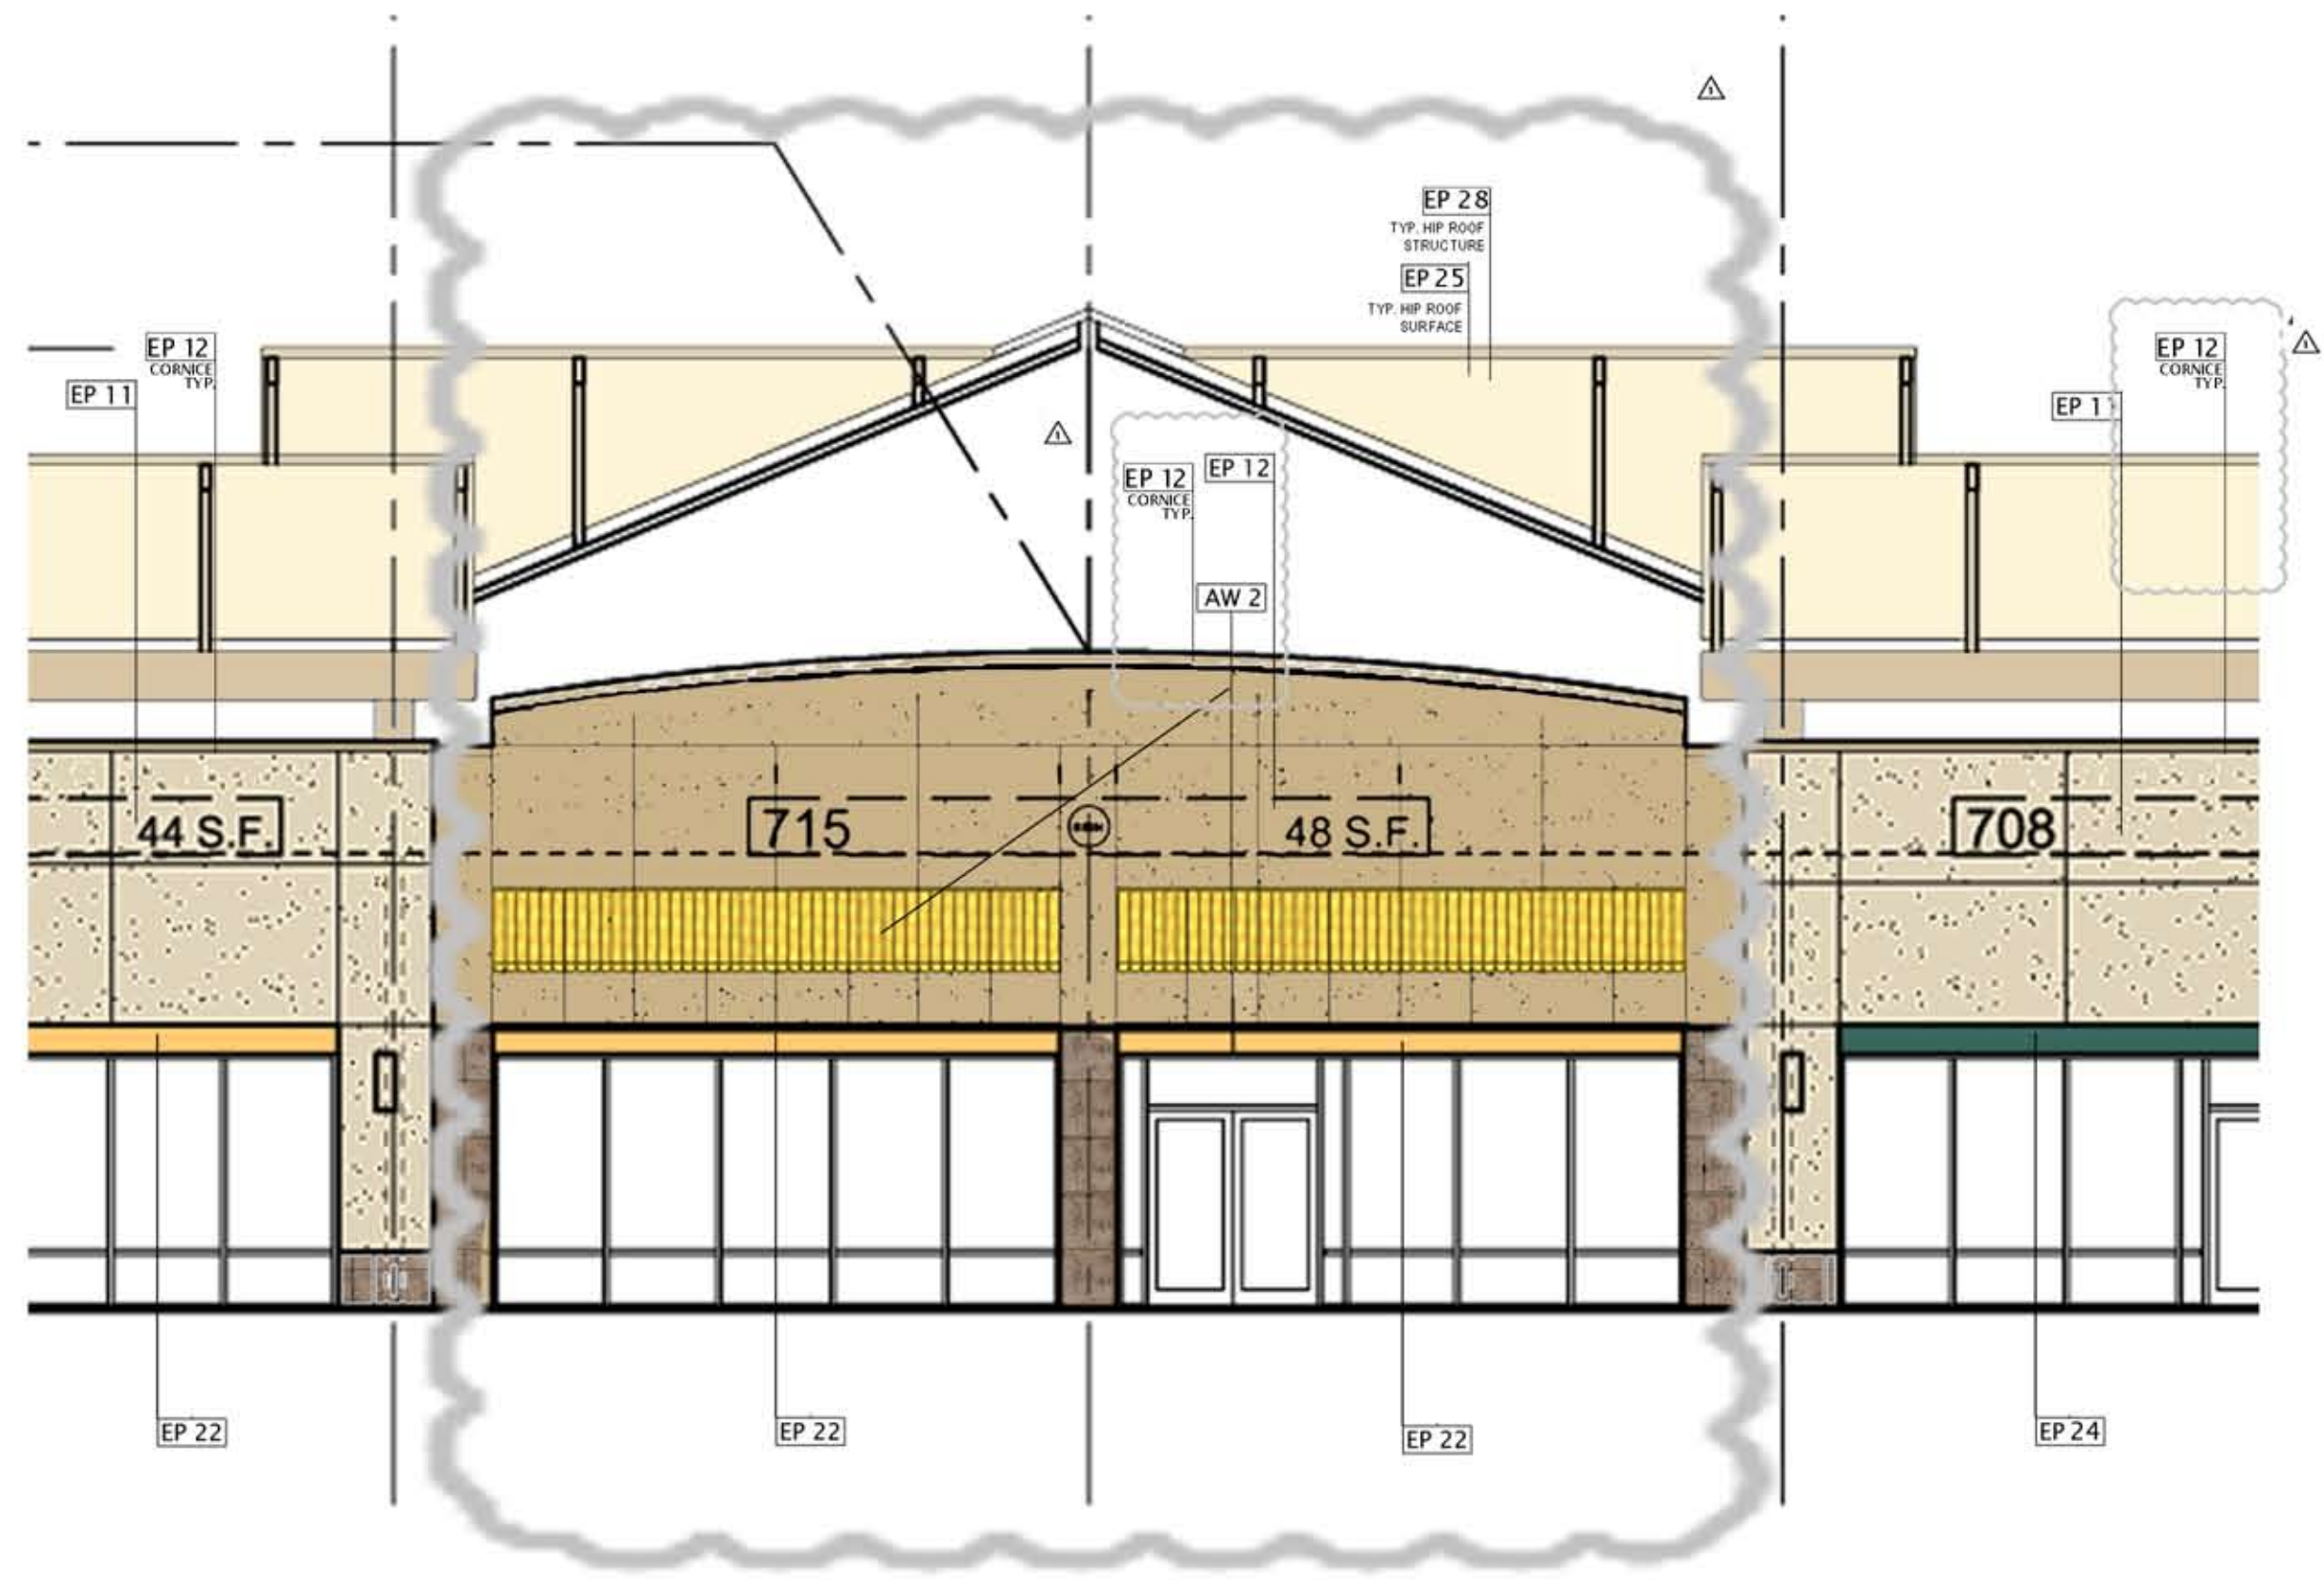

**BUILDING 7 WEST ELEVATION**  
**BUILDING 1 EAST ELEVATION (SIM. OPP HAND)**

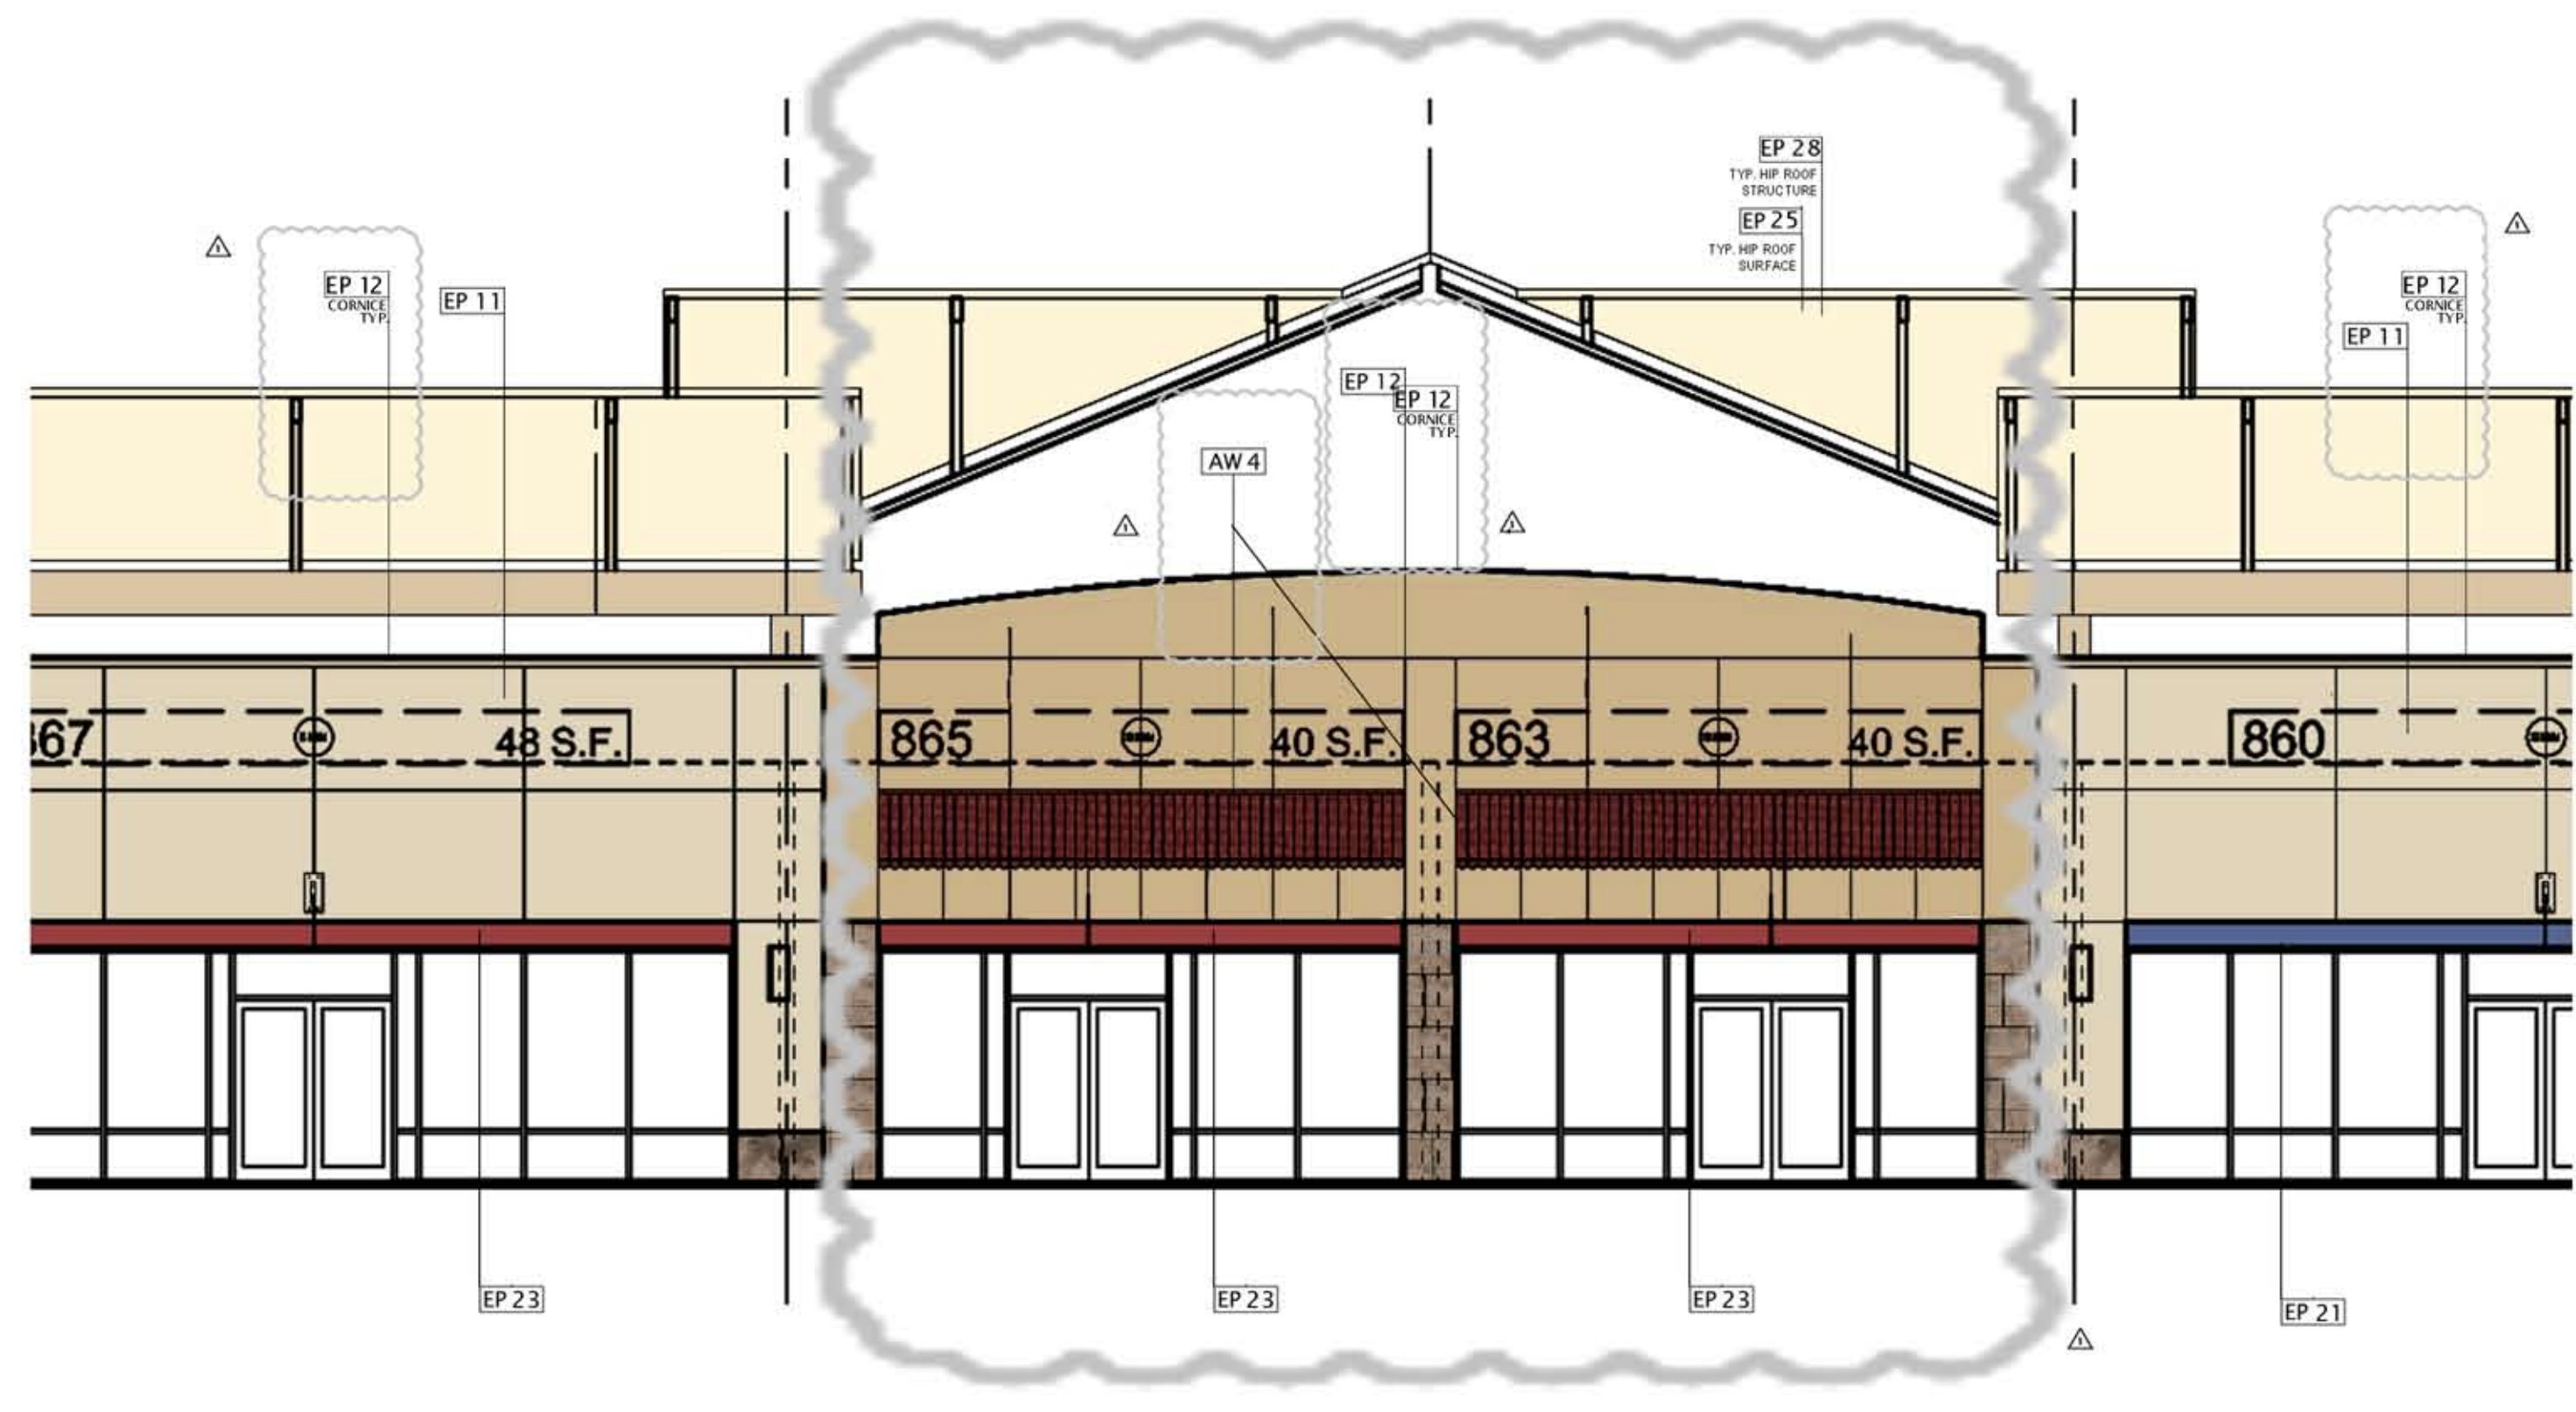

**BUILDING 8 EAST ELEVATION**  
**BUILDING 4 WEST ELEVATION (SIM. OPP HAND)**

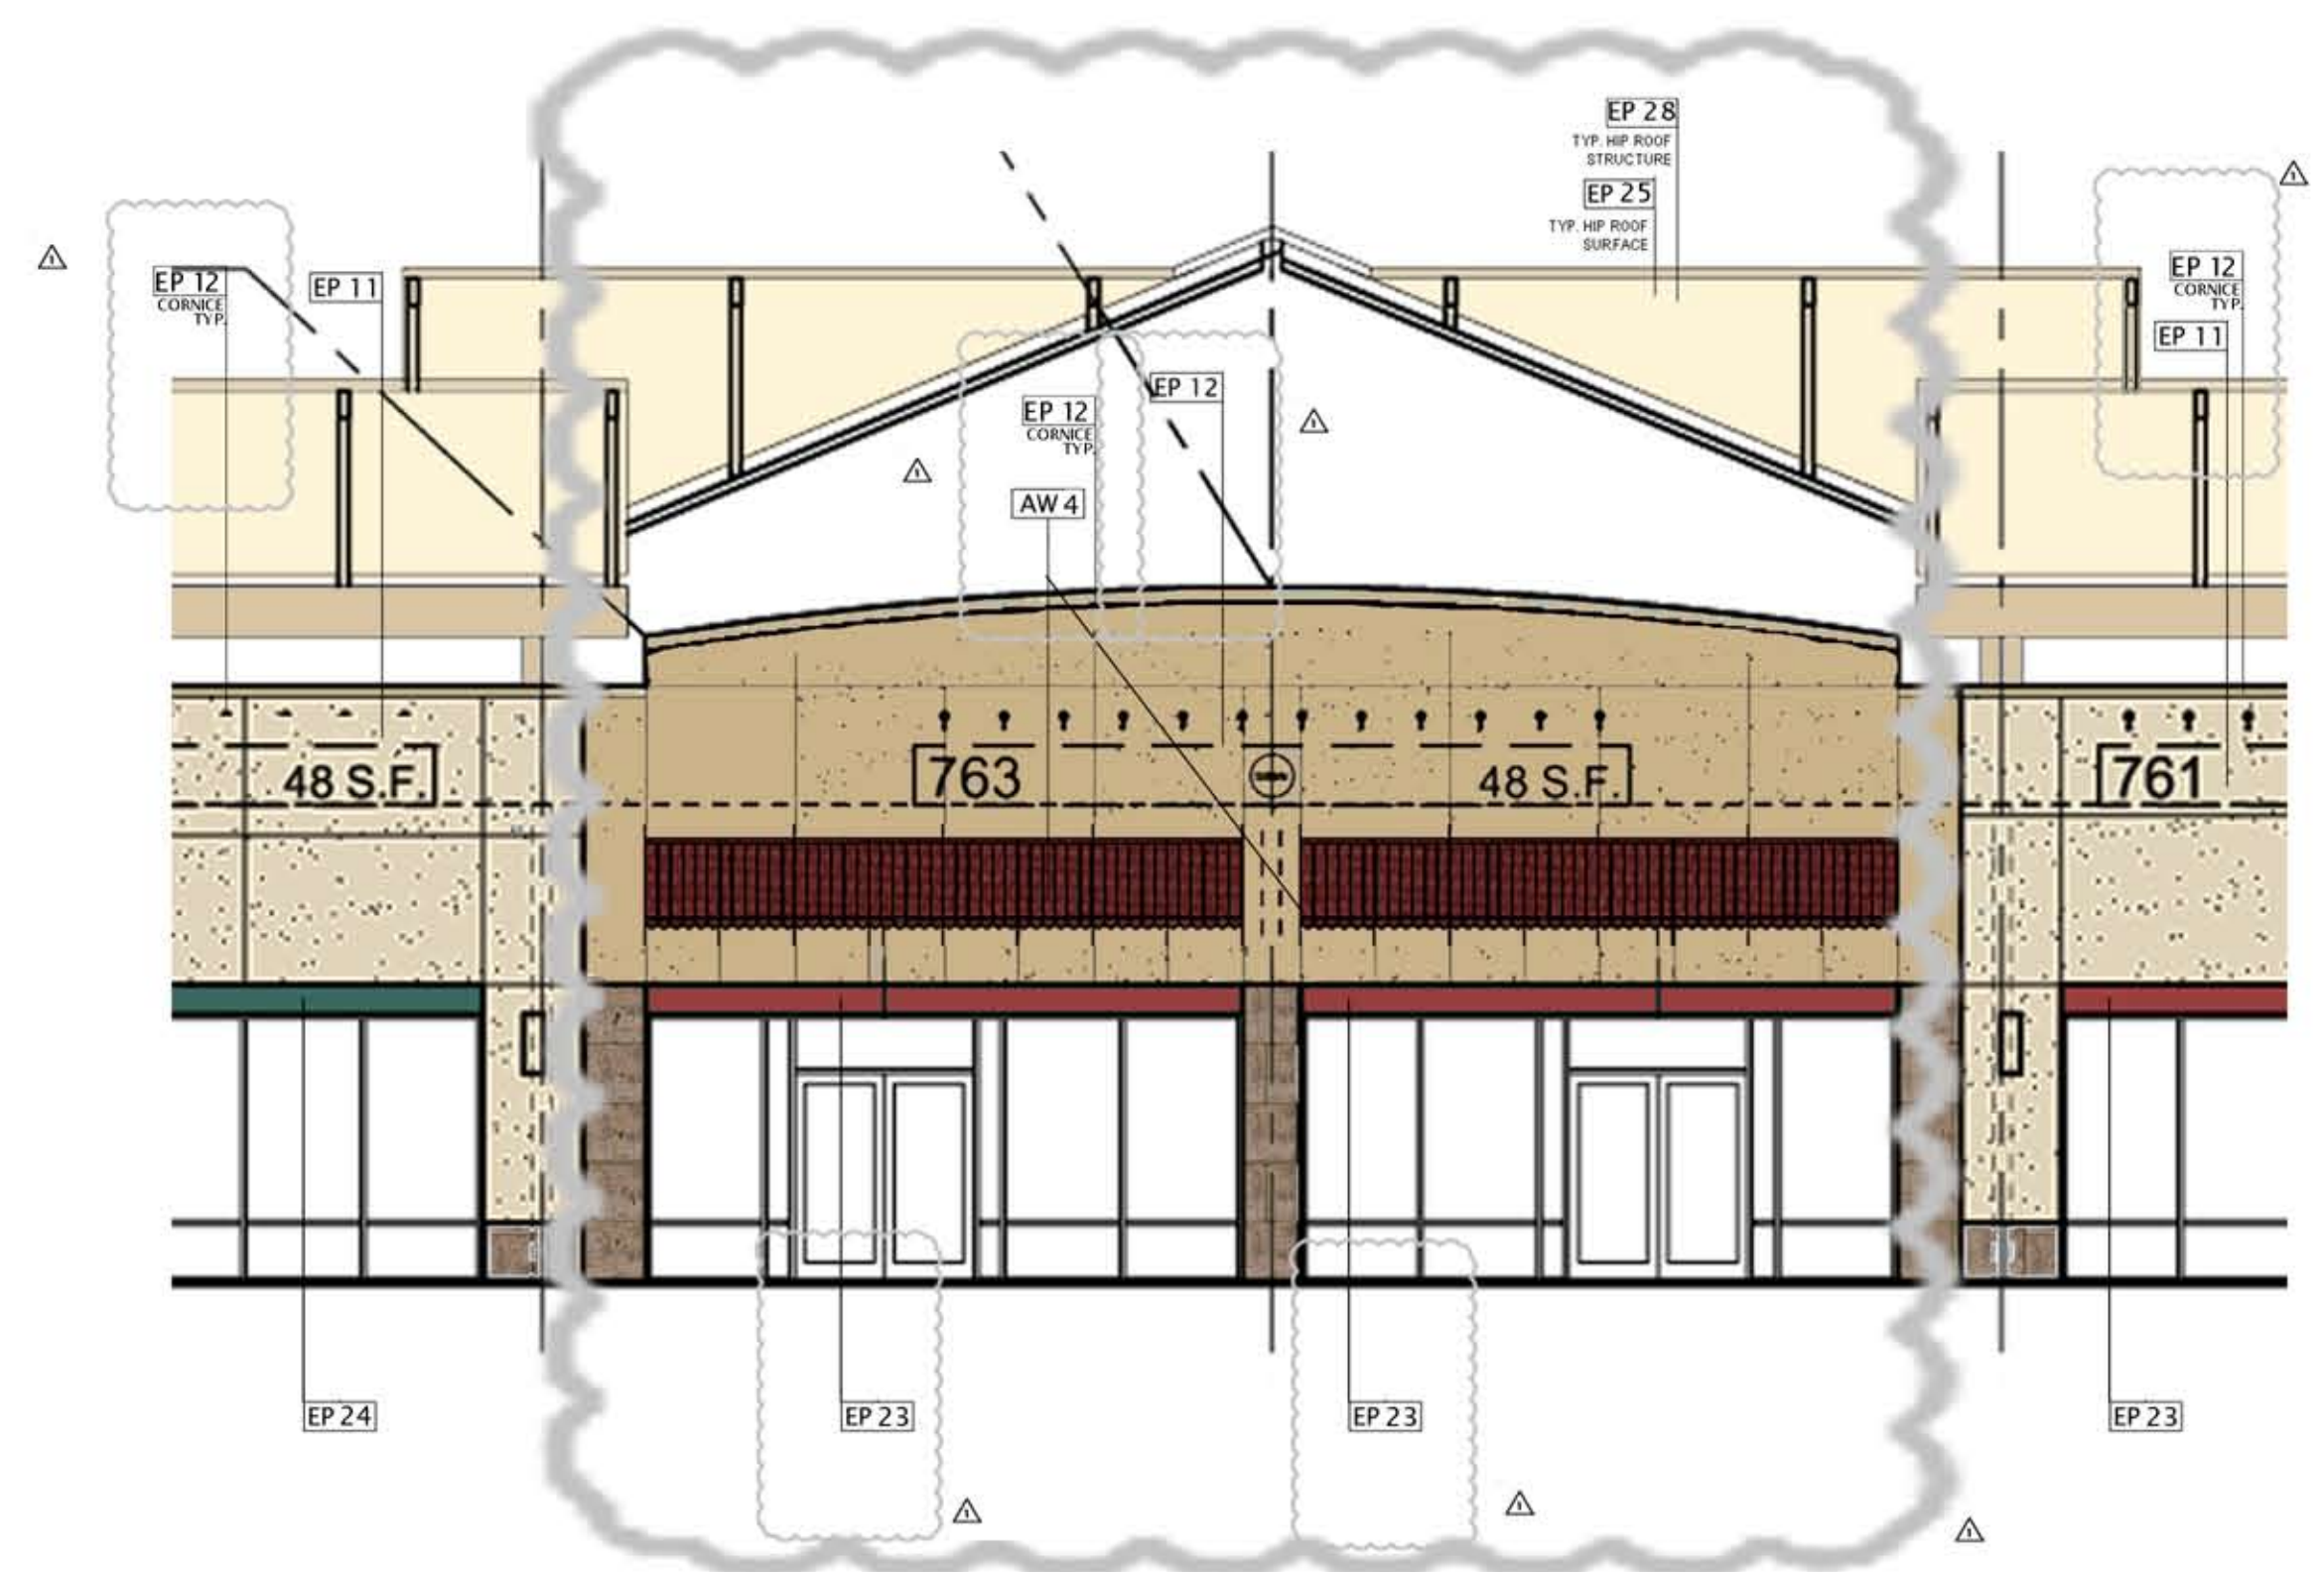

**BUILDING 7 EAST ELEVATION**  
**BUILDING 5 WEST ELEVATION (SIM. OPP HAND)**

**EXTERIOR FINISHES LEGEND**

<p><b>EXTERIOR PAINT (EP)</b></p> <ul style="list-style-type: none"> <li>EP 1 SW6522 SPORTY BLUE</li> <li>EP 2 SW6527 BLOSSOM BLUE</li> <li>EP 3 SW6479 DRIZZLE</li> <li>EP 4 SW6674 JONQUIL</li> <li>EP 6 SW6326 HENNA SHADE</li> <li>EP 9 SW6480 LAGOON</li> <li>EP 10 SW7001 MARSHMALLOW</li> <li>EP 11 STO 80 STO WHITE</li> <li>EP 12 STO 61 IVORY KEY</li> <li>EP 25 SW7004 SNOWBOUND</li> <li>EP 26 SW6106 KELM RIDGE</li> </ul>	<p><b>GALLERY COLORS (G)</b></p> <ul style="list-style-type: none"> <li>EP 28 SW6105 DIVINE WHITE</li> <li>EP 27 SW6107 NOMADIC DESERT</li> </ul>	<p><b>ACCENT COLORS (AC)</b></p> <ul style="list-style-type: none"> <li>EP 21 SW6530 REVEL BLUE</li> <li>EP 22 SW6336 YARROW</li> <li>EP 23 SW6310 BRAVADO RED</li> <li>EP 24 SW6481 GREEN BAY</li> </ul>	<p><b>AWNINGS (AW)</b></p> <ul style="list-style-type: none"> <li>AW 1 FIREST BY SINIBRELLA TEAL BLUE</li> <li>AW 2 FIREST BY SINIBRELLA SUNBURST YELLOW</li> <li>AW 3 FIREST BY SINIBRELLA REGATTA</li> <li>AW 4 FIREST BY SINIBRELLA TERRACOTA</li> </ul>	<p><b>CAST STONE (ST)</b></p> <ul style="list-style-type: none"> <li>D.C. KERCKHOFF CO. COLOR: TERRA COFFTA OAK</li> </ul>	<p><b>ASPHALT SHINGLE (AS)</b></p> <ul style="list-style-type: none"> <li>AS1 OWENS CORNING, BERSHIRE COLLECTION COLOR: SHERWOOD RIDGE (EP-CATRW03)</li> <li>AS 2 CERTAIN TEED, CENTENNIAL PLATE COLOR: FIELDSTONE</li> </ul>
---	---	---	---	--	---