
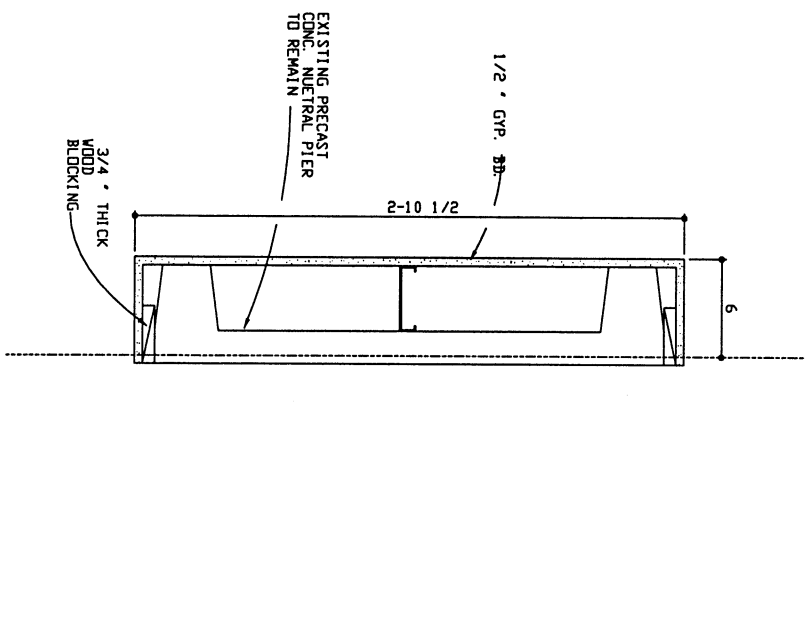
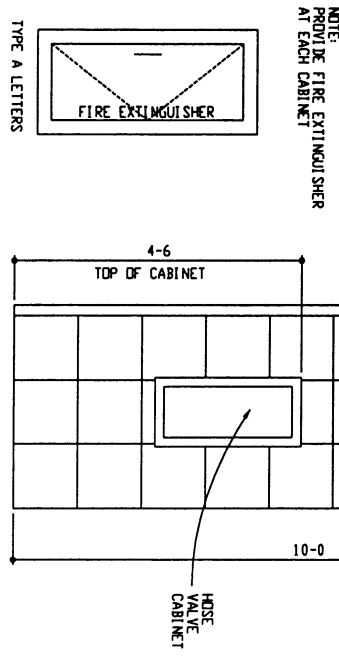
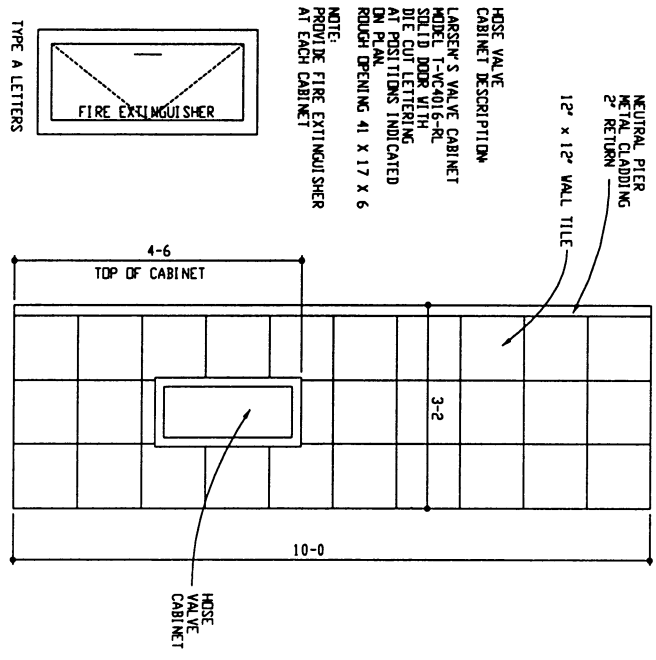
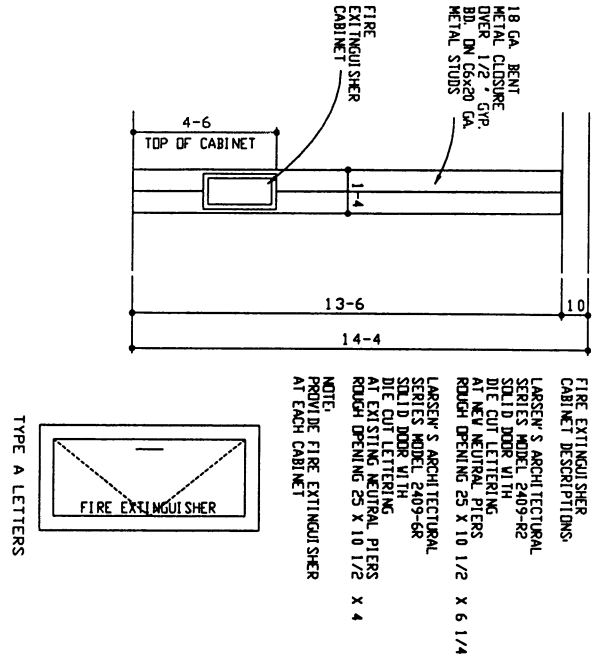
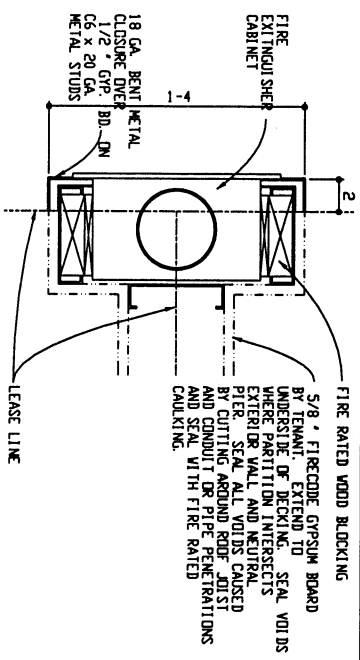
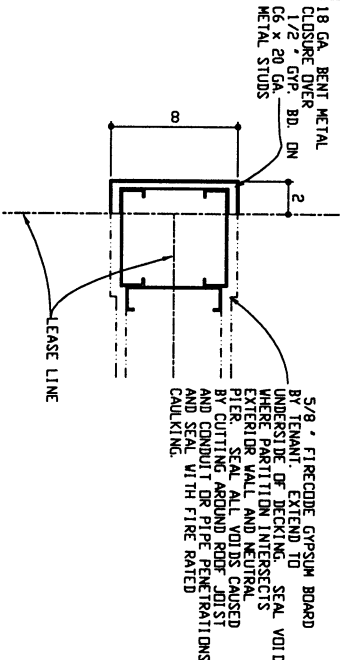
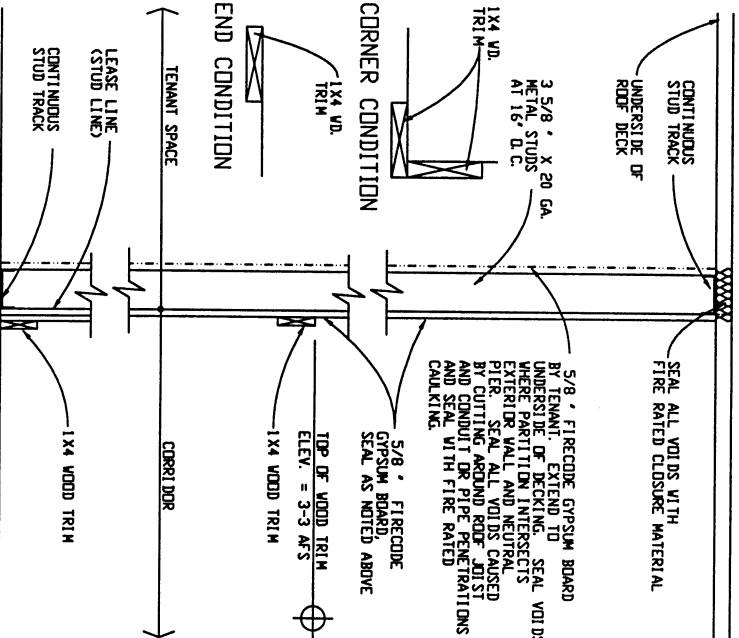
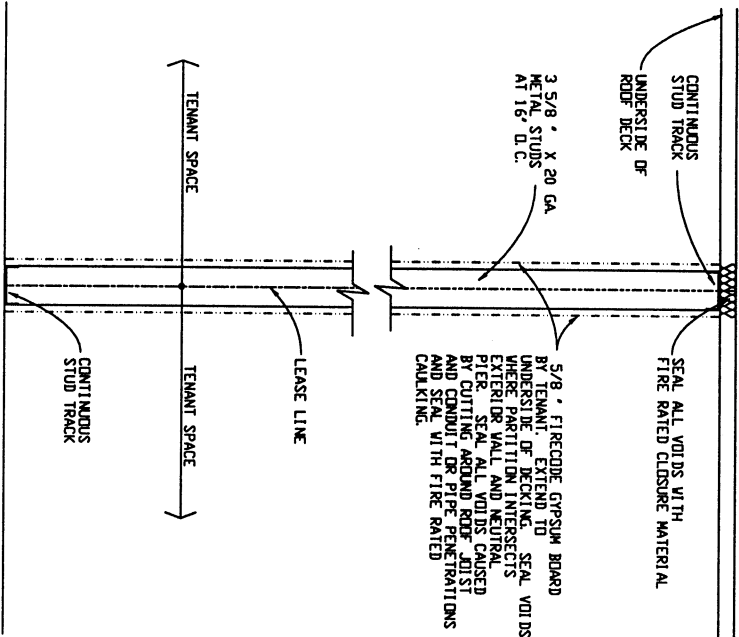


Prien Lake Mall
Lake Charles, LA 70601

SHEET DESCRIPTION:
TYPICAL CONDITIONS
DETAILS

SCALE:	AS NOTED
DATE:	10.27.97
TENANT #:	
PROJECT #:	2318
DRAWN BY:	Sontech
CHECKED BY:	
T.C. APPROVAL:	
FILE:	..2318/L0D/PKG/TD1
LEASE OUTLINE DRAWING	


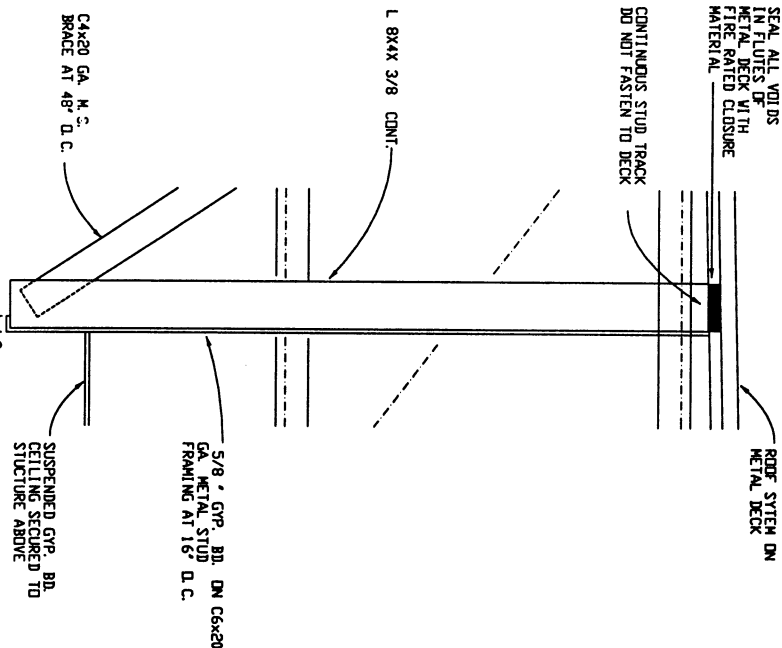


H1 NEUTRAL PIER DETAIL
SCALE: N.T.S.

H2 AT FIRE EXTINGUISHER CABINET
SCALE: N.T.S.

H3 AT FIRE EXTINGUISHER CABINET
SCALE: N.T.S.

H3 AT HOSE VALVE CABINET
SCALE: N.T.S.

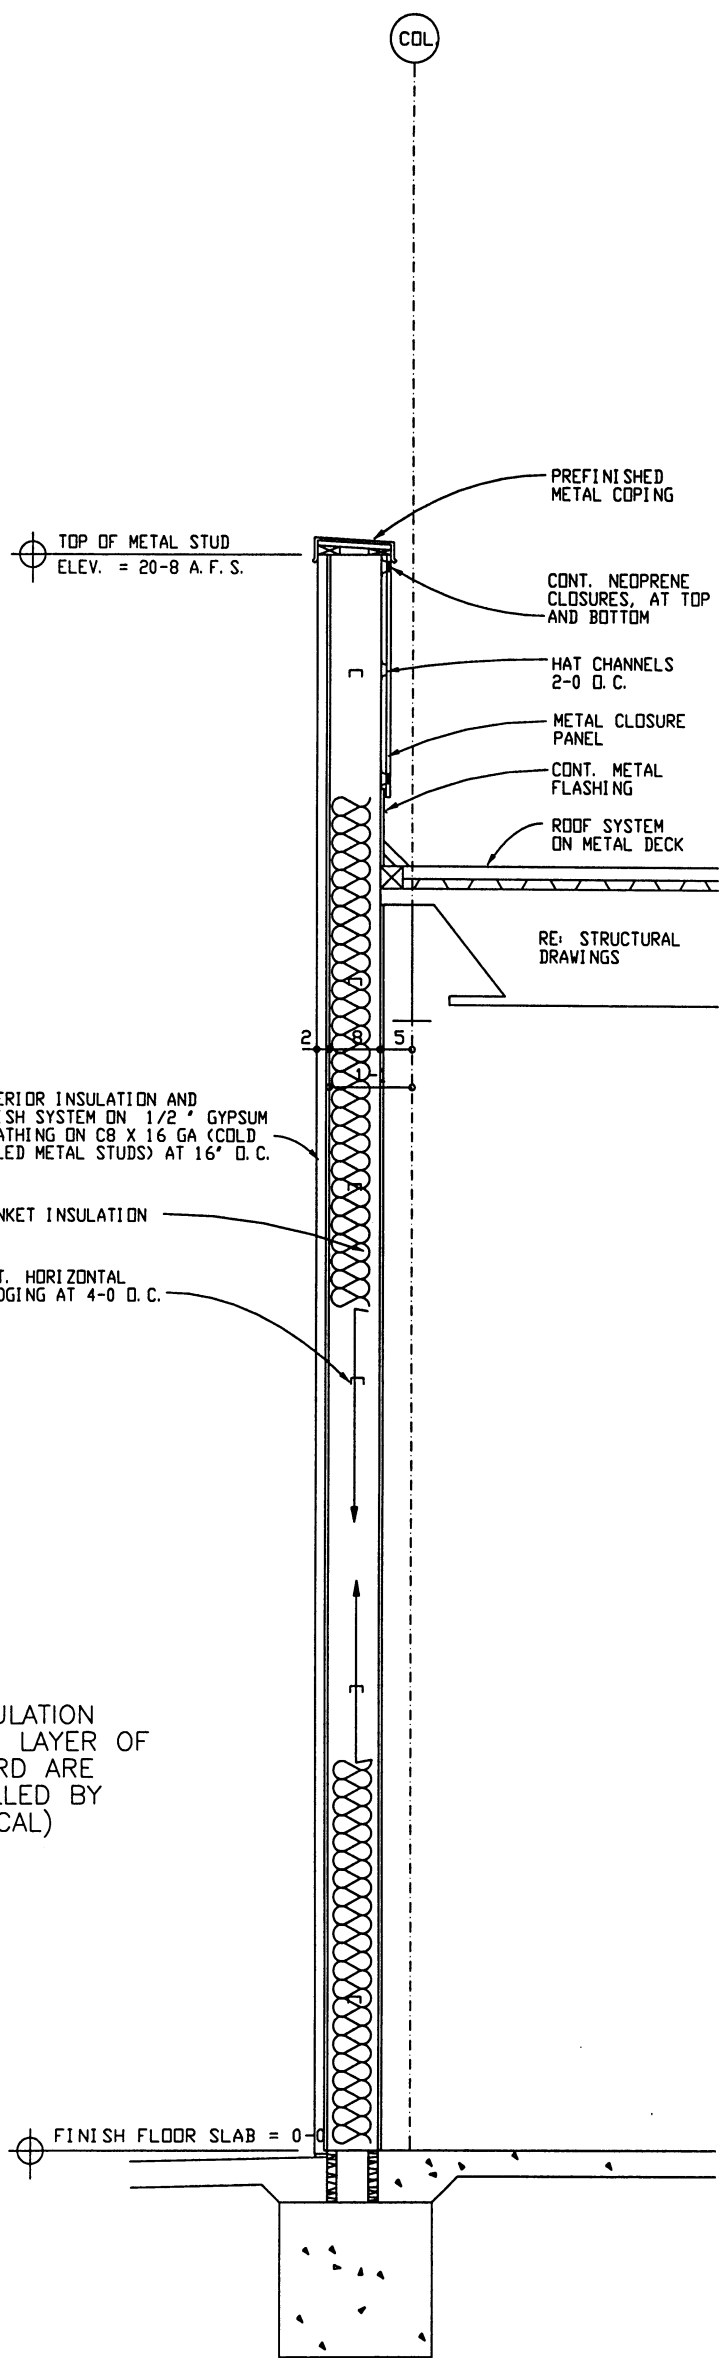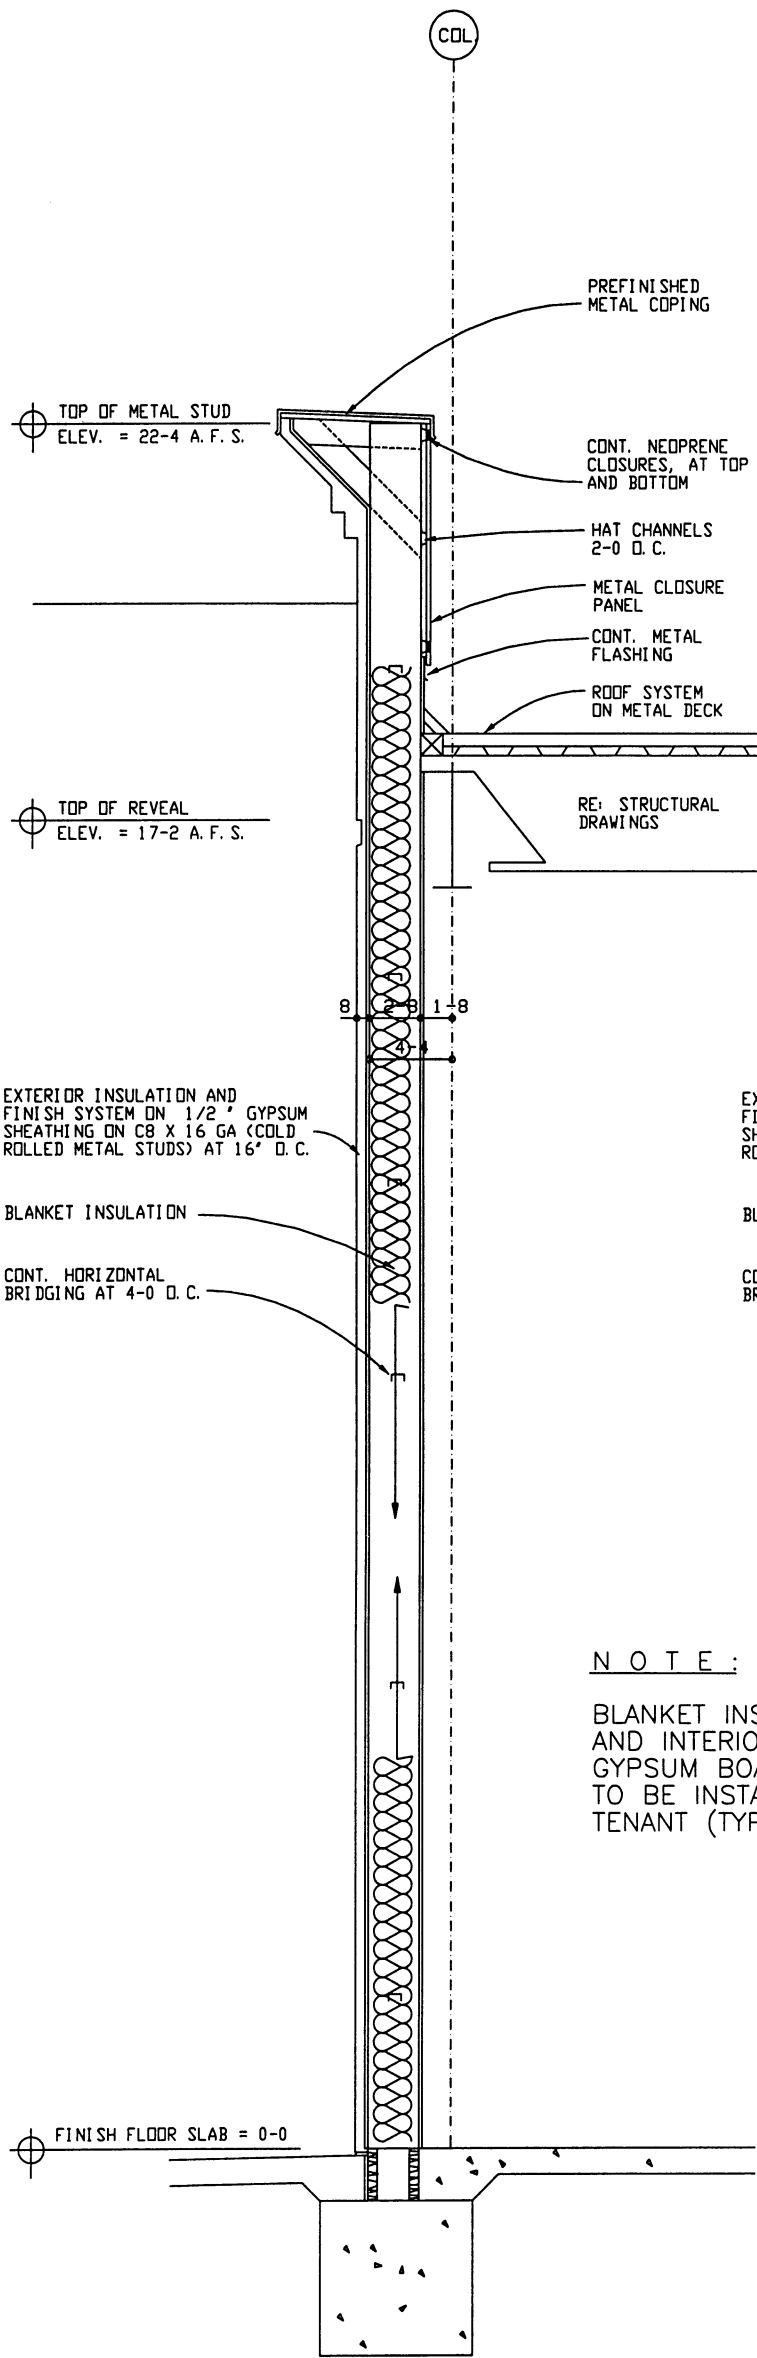

NOTE:

BLANKET INSULATION AND INTERIOR LAYER OF GYPSUM BOARD ARE TO BE INSTALLED BY TENANT (TYPICAL)

A WALL SECTION
SCALE: N.T.S.

B WALL SECTION
SCALE: N.T.S.

Prien Lake Mall
Lake Charles, LA 70601

NATIONAL CITY CENTER P.O. BOX 7033
INDIANAPOLIS, IN 46207
(317) 636-1600

SIMON
DEBARTOLO
GROUP


SHEET DESCRIPTION:
TYPICAL CONDITIONS
WALL SECTIONS

SCALE: AS NOTED
DATE: 10.27.97
TENANT #: 2318
PROJECT #: 2318
DRAWN BY: Sontech
CHECKED BY:
T.C. APPROVAL:
FILE: ../2318/LOD/PKG/TD2
LEASE OUTLINE DRAWING
TD-2

Prien Lake Mall
Lake Charles, LA 70601

SHEET DESCRIPTION:
TYPICAL CONDITIONS
SECTION

SCALE:	AS NOTED
DATE:	10.27.97
TENANT #:	
PROJECT #:	2318
DRAWN BY:	Sonleeh
CHECKED BY:	
T.C. APPROVAL:	
FILE:	../2318/L0D/PKG/TD3
LEASE OUTLINE DRAWING	
TD-3	

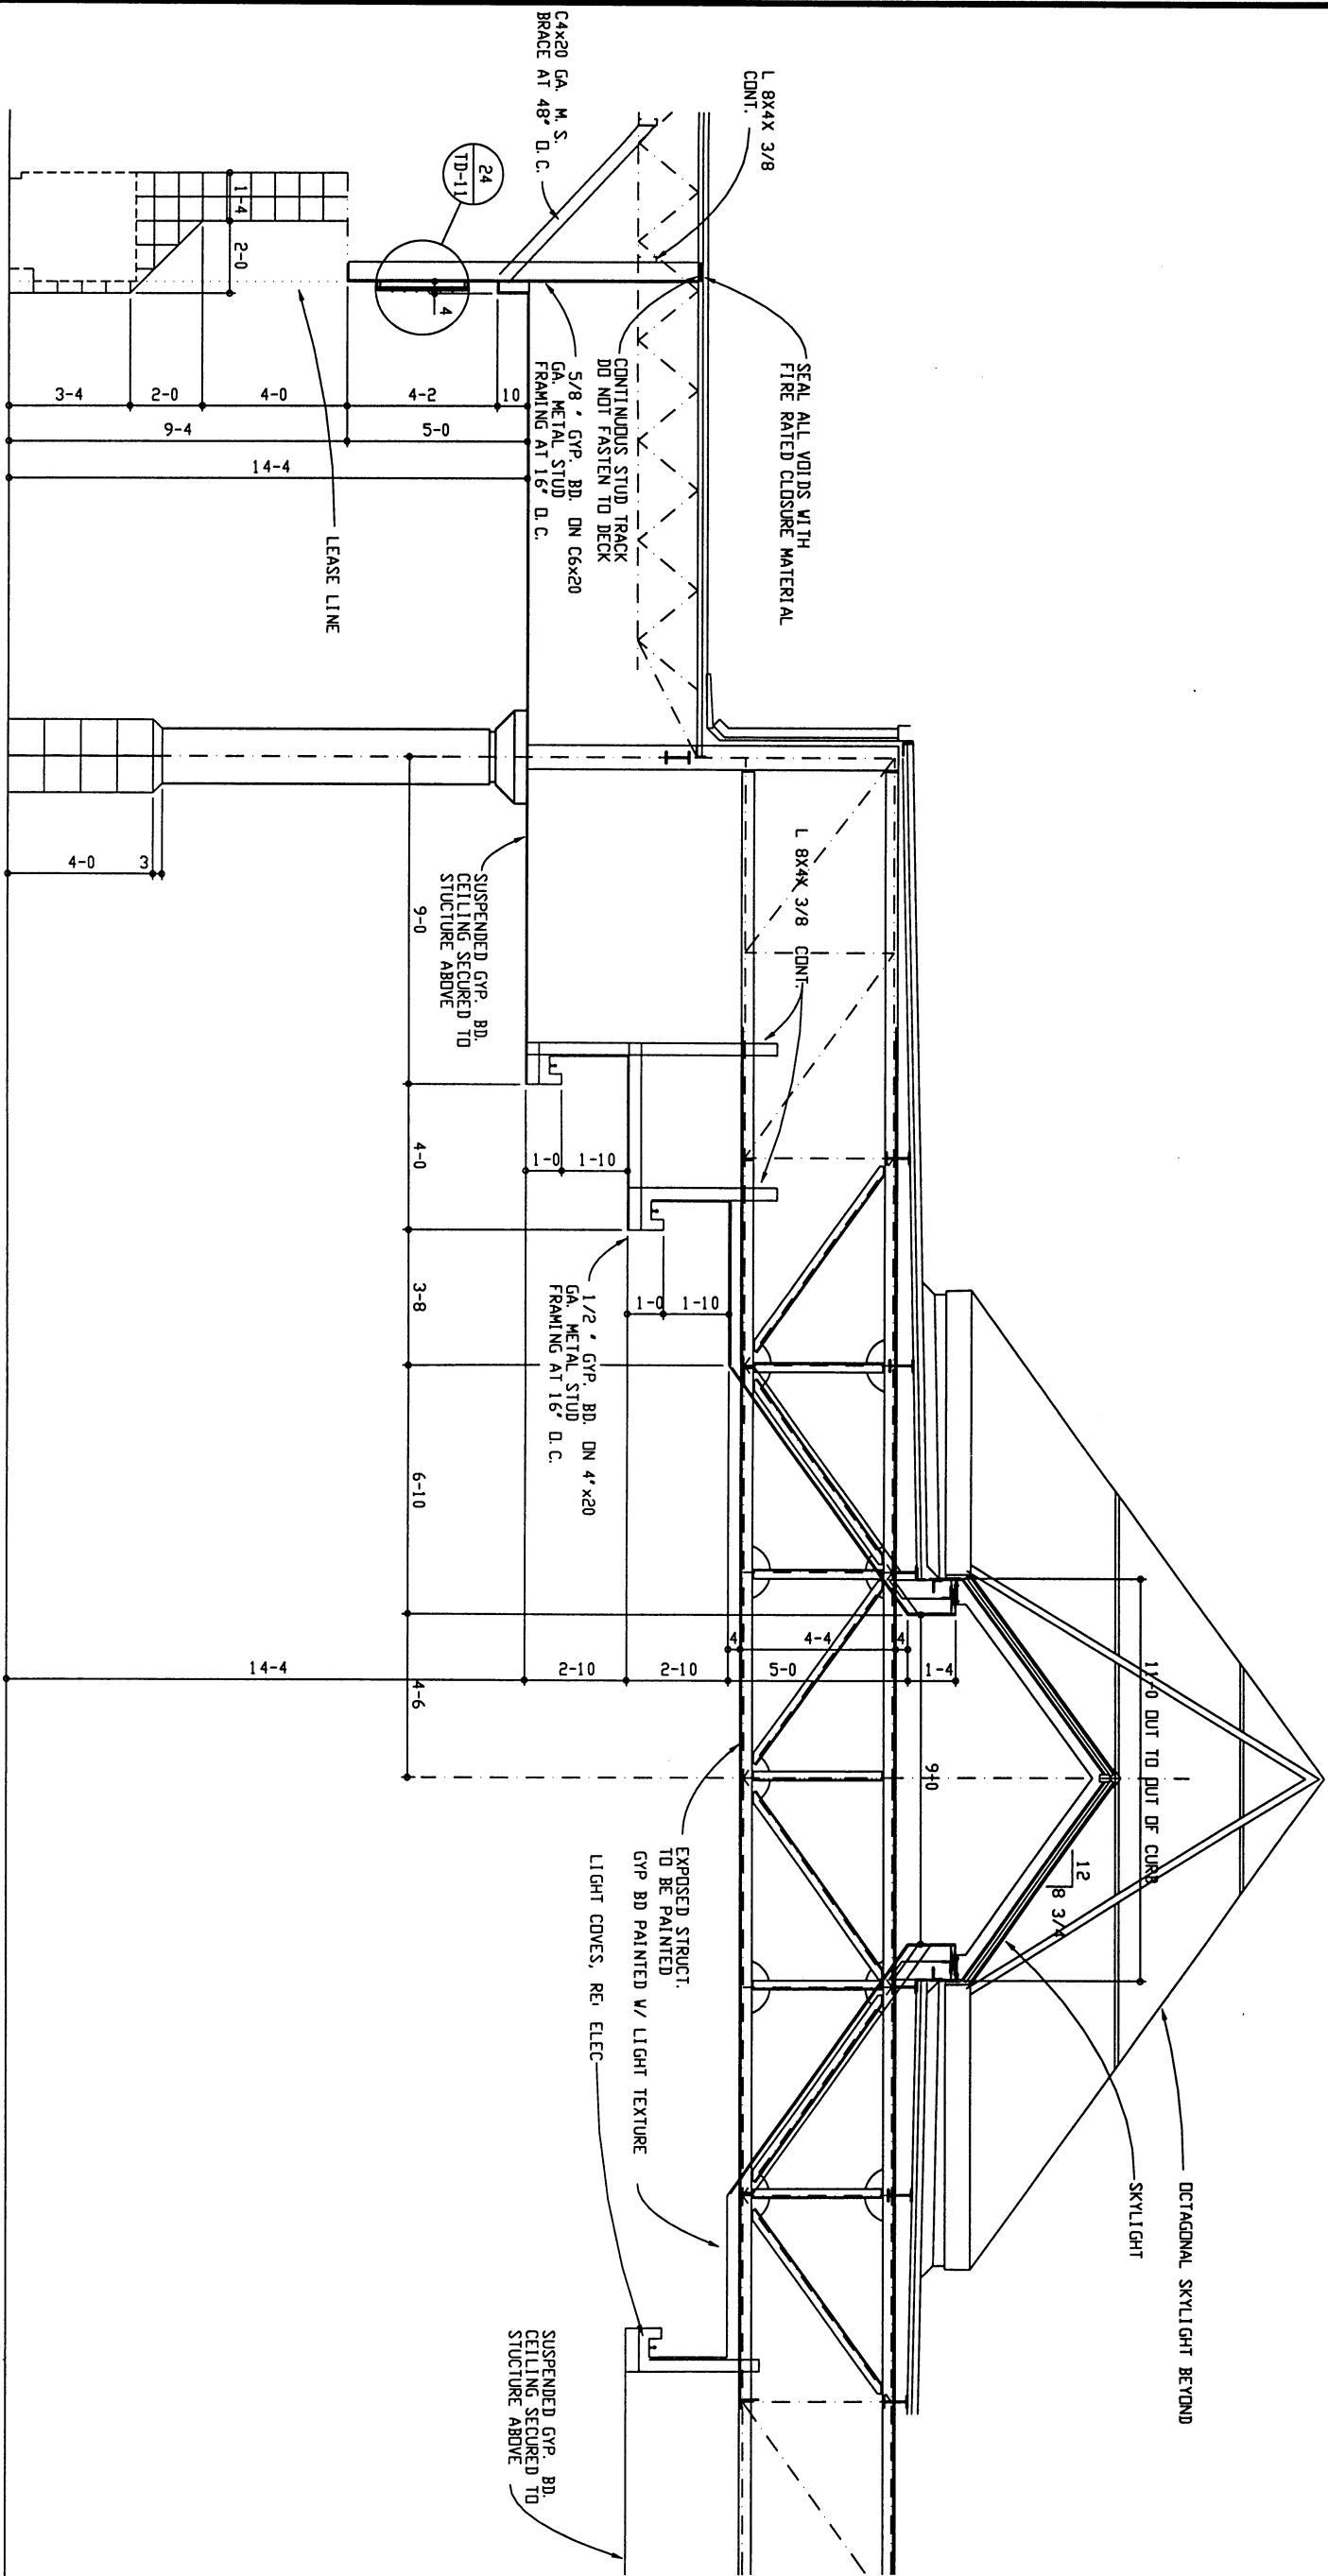


A SECTION - FOOD COURT
SCALE: N.T.S.

Prien Lake Mall
Lake Charles, LA 70601

SHEET DESCRIPTION:
TYPICAL CONDITIONS
SECTION


SCALE:	AS NOTED
DATE:	10.27.97
TENANT #:	
PROJECT #:	2318
DRAWN BY:	Sonitech
CHECKED BY:	
T.C. APPROVAL:	
FILE:	../2318/LOD/PKG/TD4
LEASE OUTLINE DRAWING	TD-4

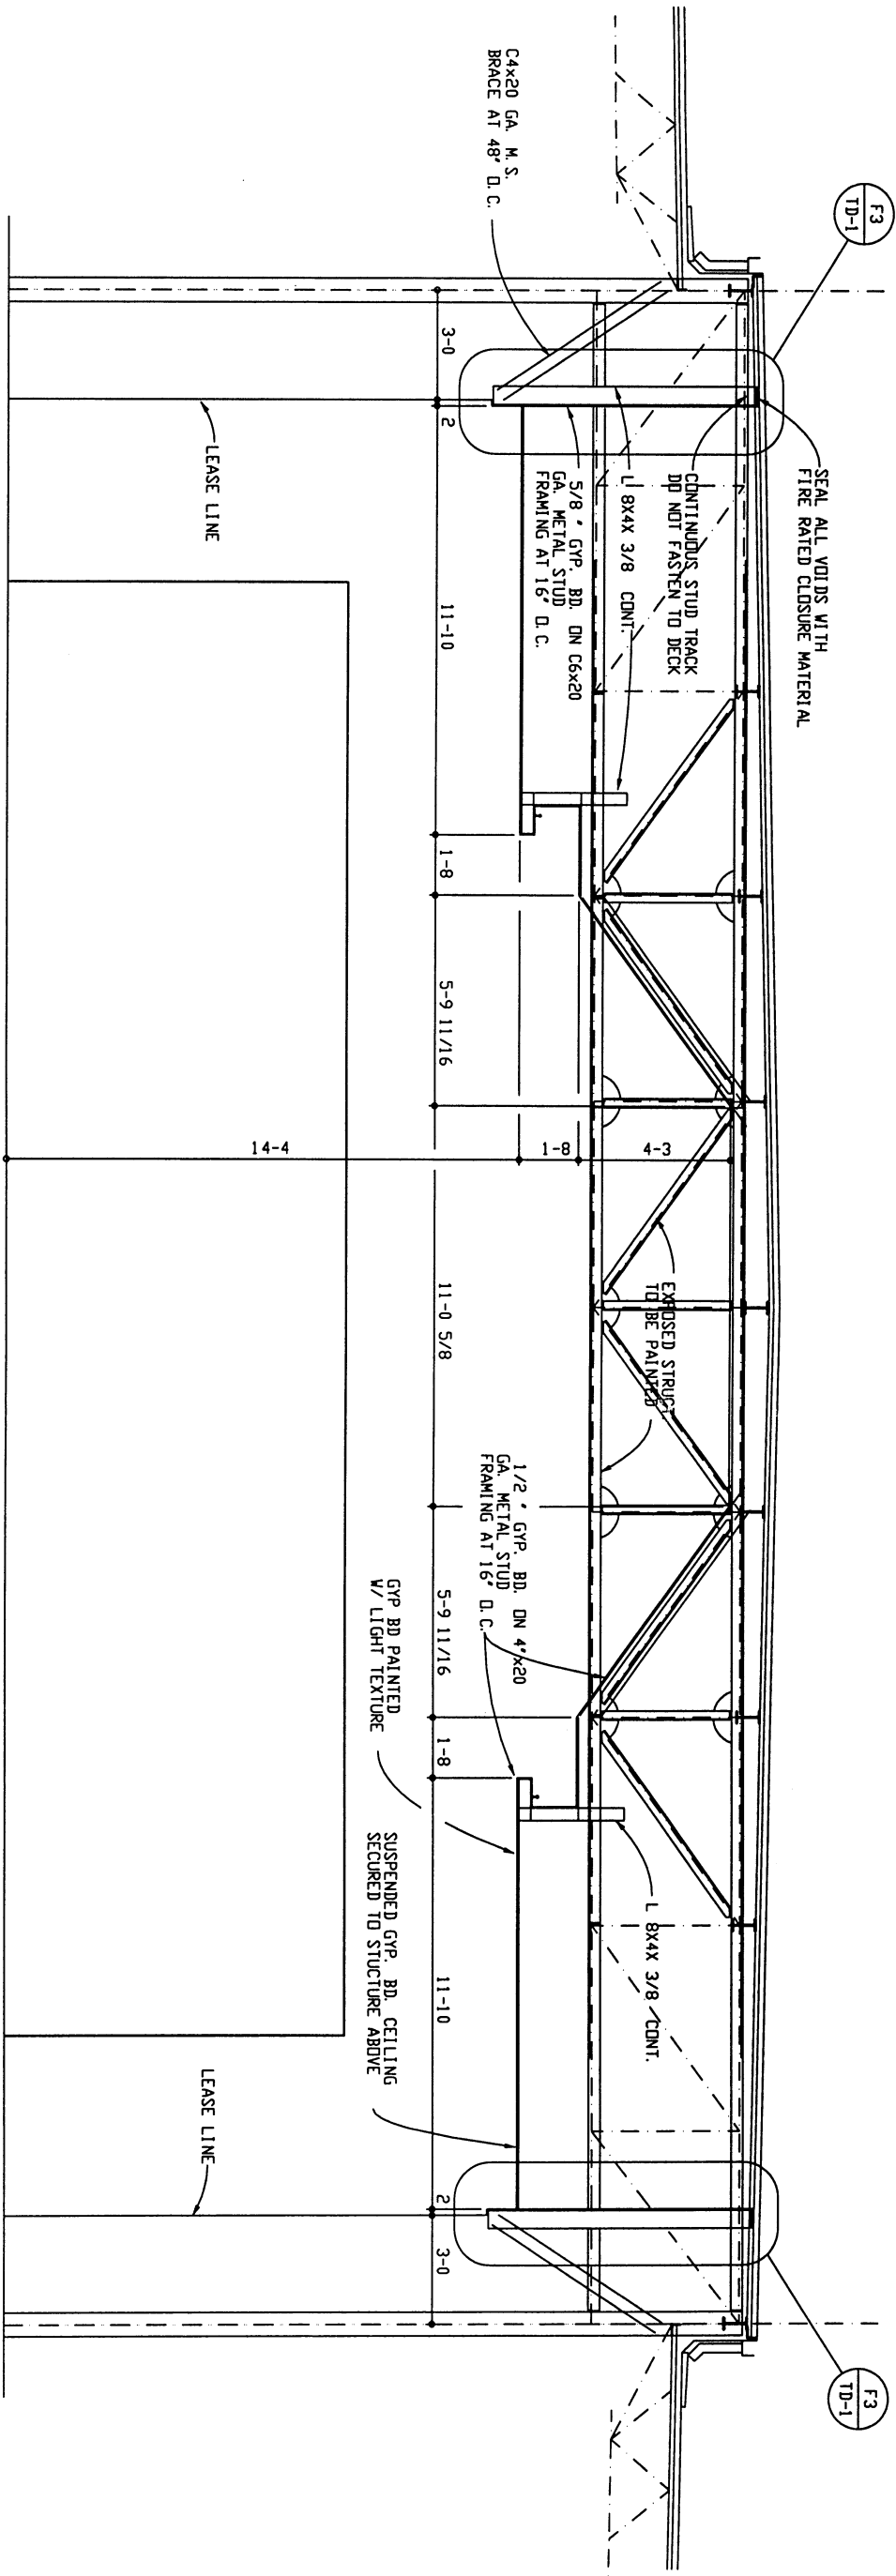

Prien Lake Mall
Lake Charles, LA 70601

SHEET DESCRIPTION:
TYPICAL CONDITIONS
SECTION


SCALE:	AS NOTED
DATE:	10.27.97
TENANT #:	
PROJECT #:	2318
DRAWN BY:	Sonitech
CHECKED BY:	
T.C. APPROVAL:	
FILE:	../2318/LOD/PKG/TD5
LEASE OUTLINE DRAWING	
TD-5	

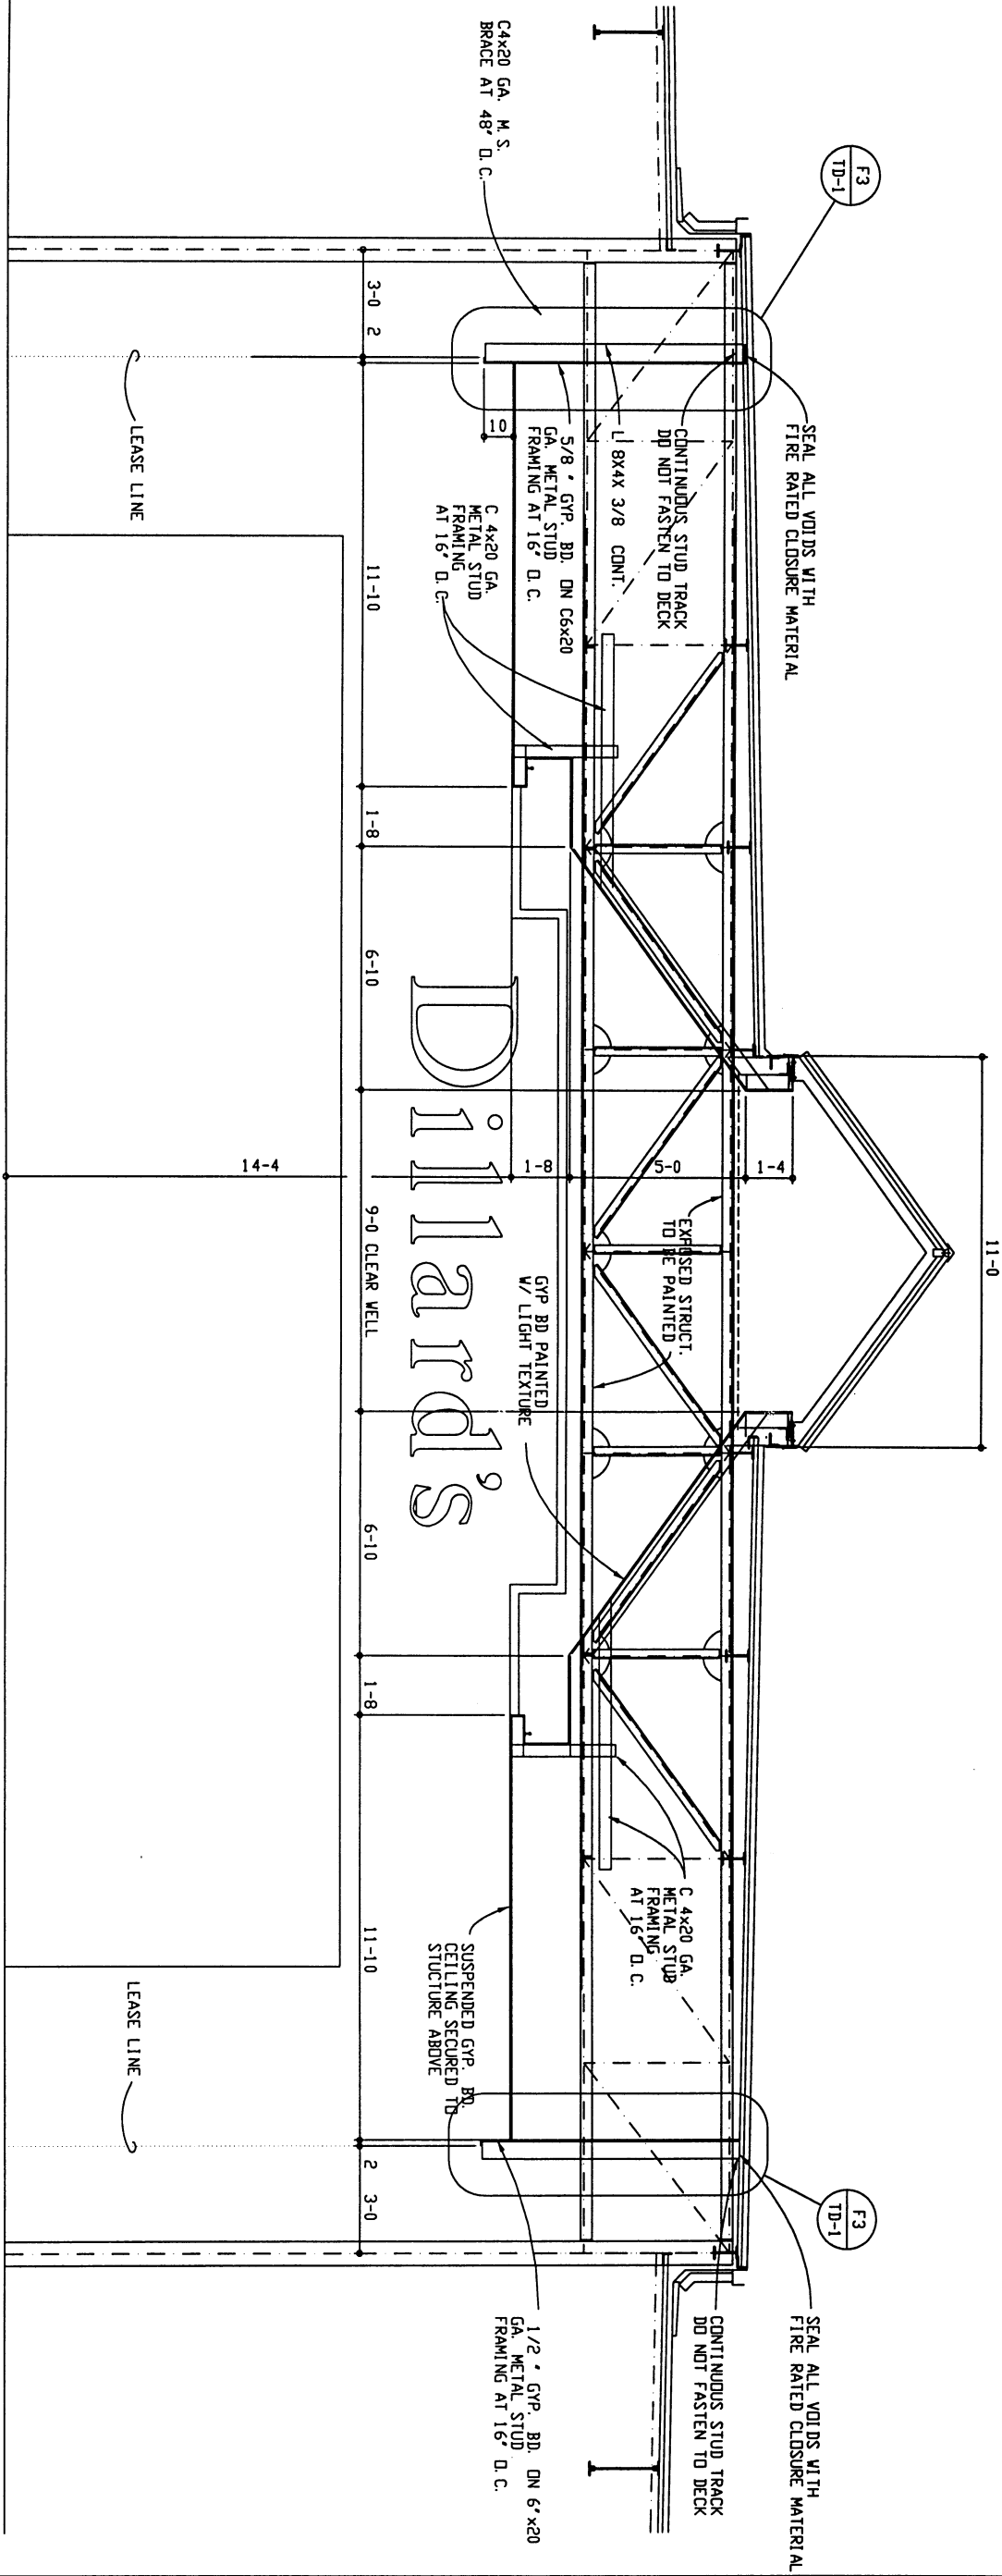

Prien Lake Mall
Lake Charles, LA 70601

SHEET DESCRIPTION:
TYPICAL CONDITIONS
SECTION

SCALE:	AS NOTED
DATE:	10.27.97
TENANT #:	
PROJECT #:	2318
DRAWN BY:	Sonitech
CHECKED BY:	
T.C. APPROVAL:	
FILE:	../2318/LOD/PKG/TD6
LEASE OUTLINE DRAWING	
TD-6	

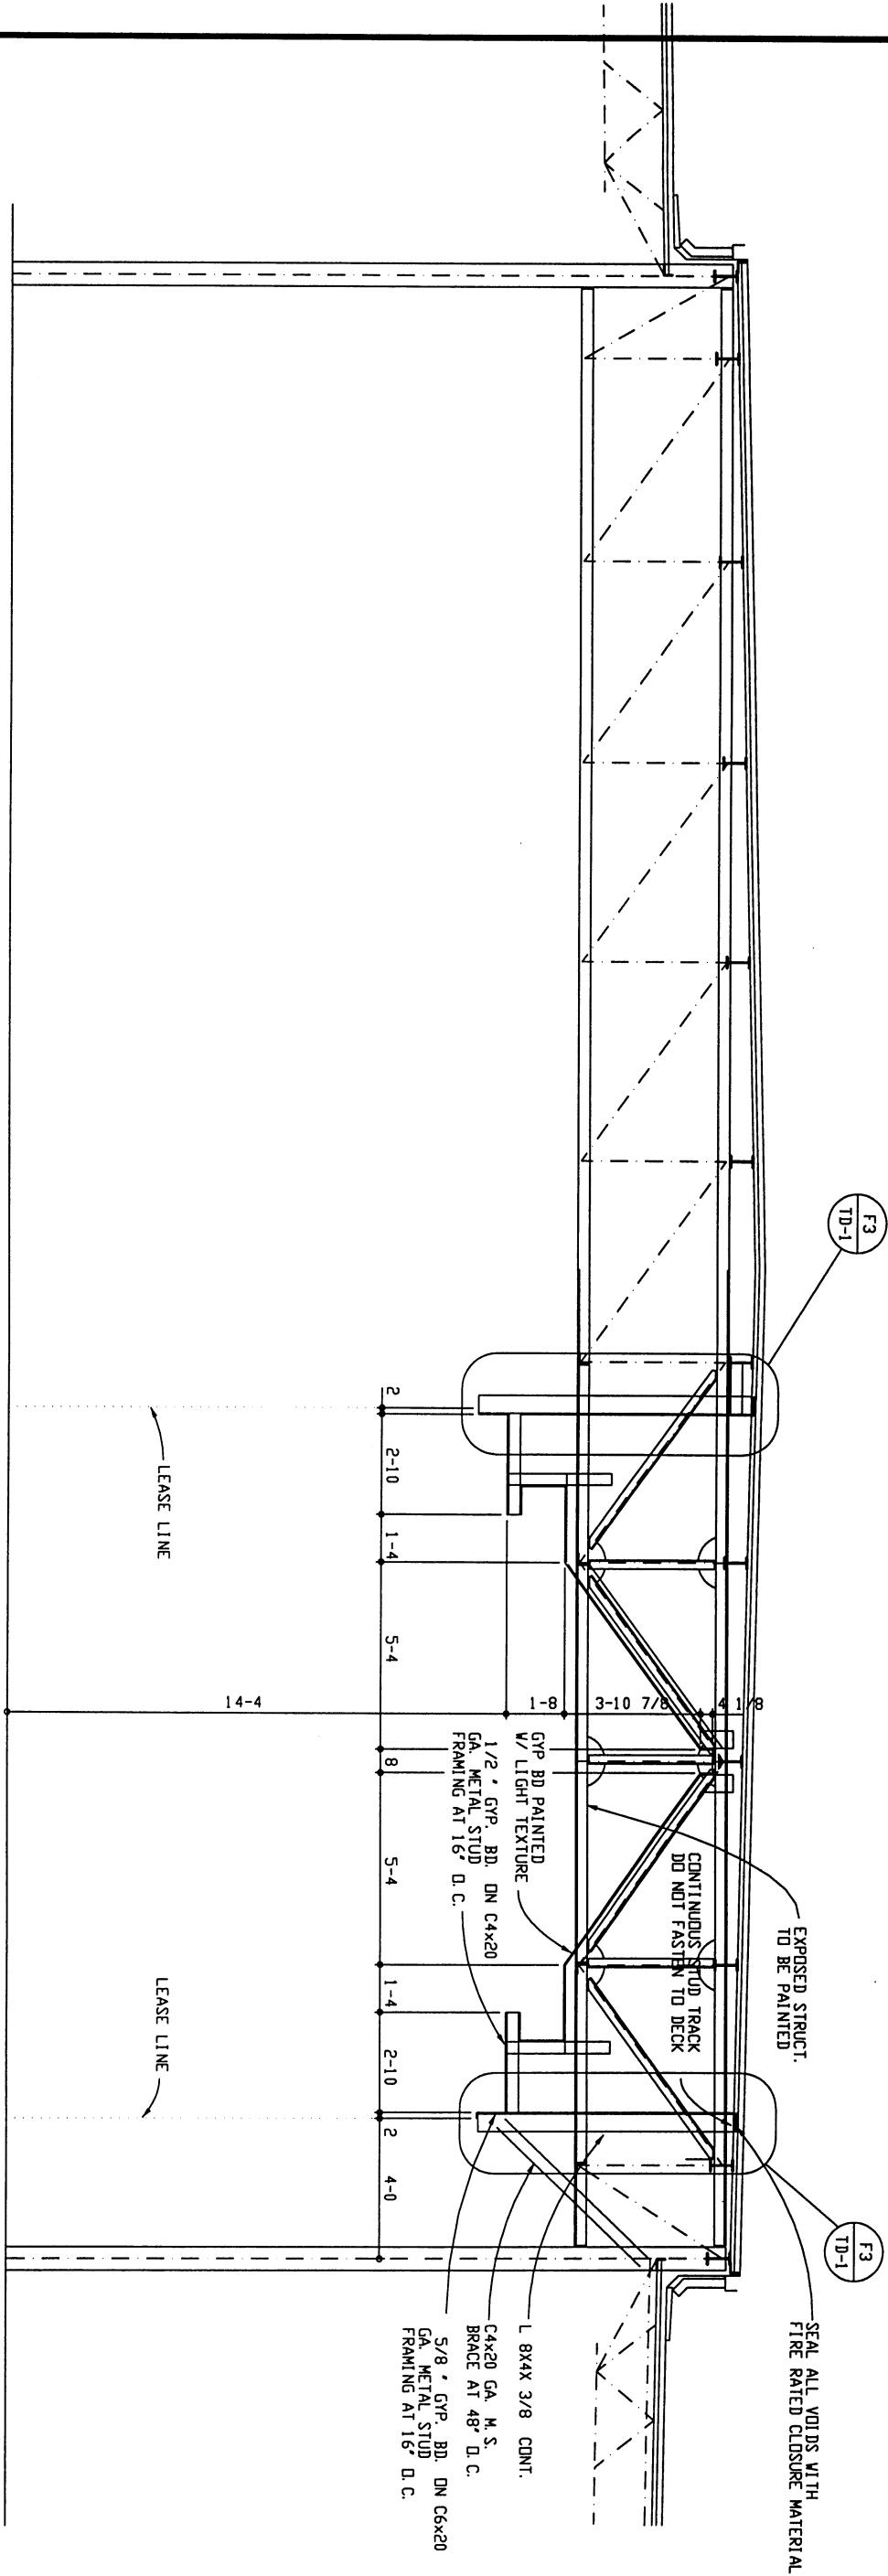


E SECTION - MALL ENTRANCE
SCALE: N.T.S.

Prien Lake Mall
Lake Charles, LA 70601


SHEET DESCRIPTION:
TYPICAL CONDITIONS
DETAILS

SCALE:
AS NOTED
DATE:
10.27.97
TENANT #:
PROJECT #:
2318
DRAWN BY:
Sontech
CHECKED BY:
T.C. APPROVAL:


FILE:
../2318/L0D/PKG/TD8
LEASE OUTLINE DRAWING
TD-8

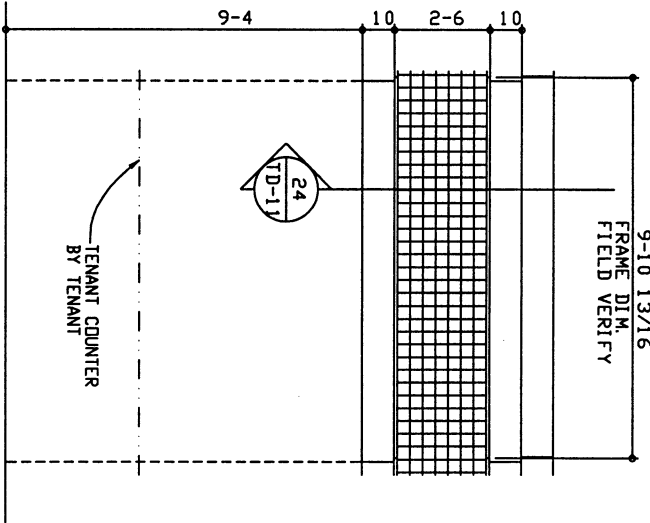


5 FOOD COURT ELEVATION
SCALE: N.T.S.

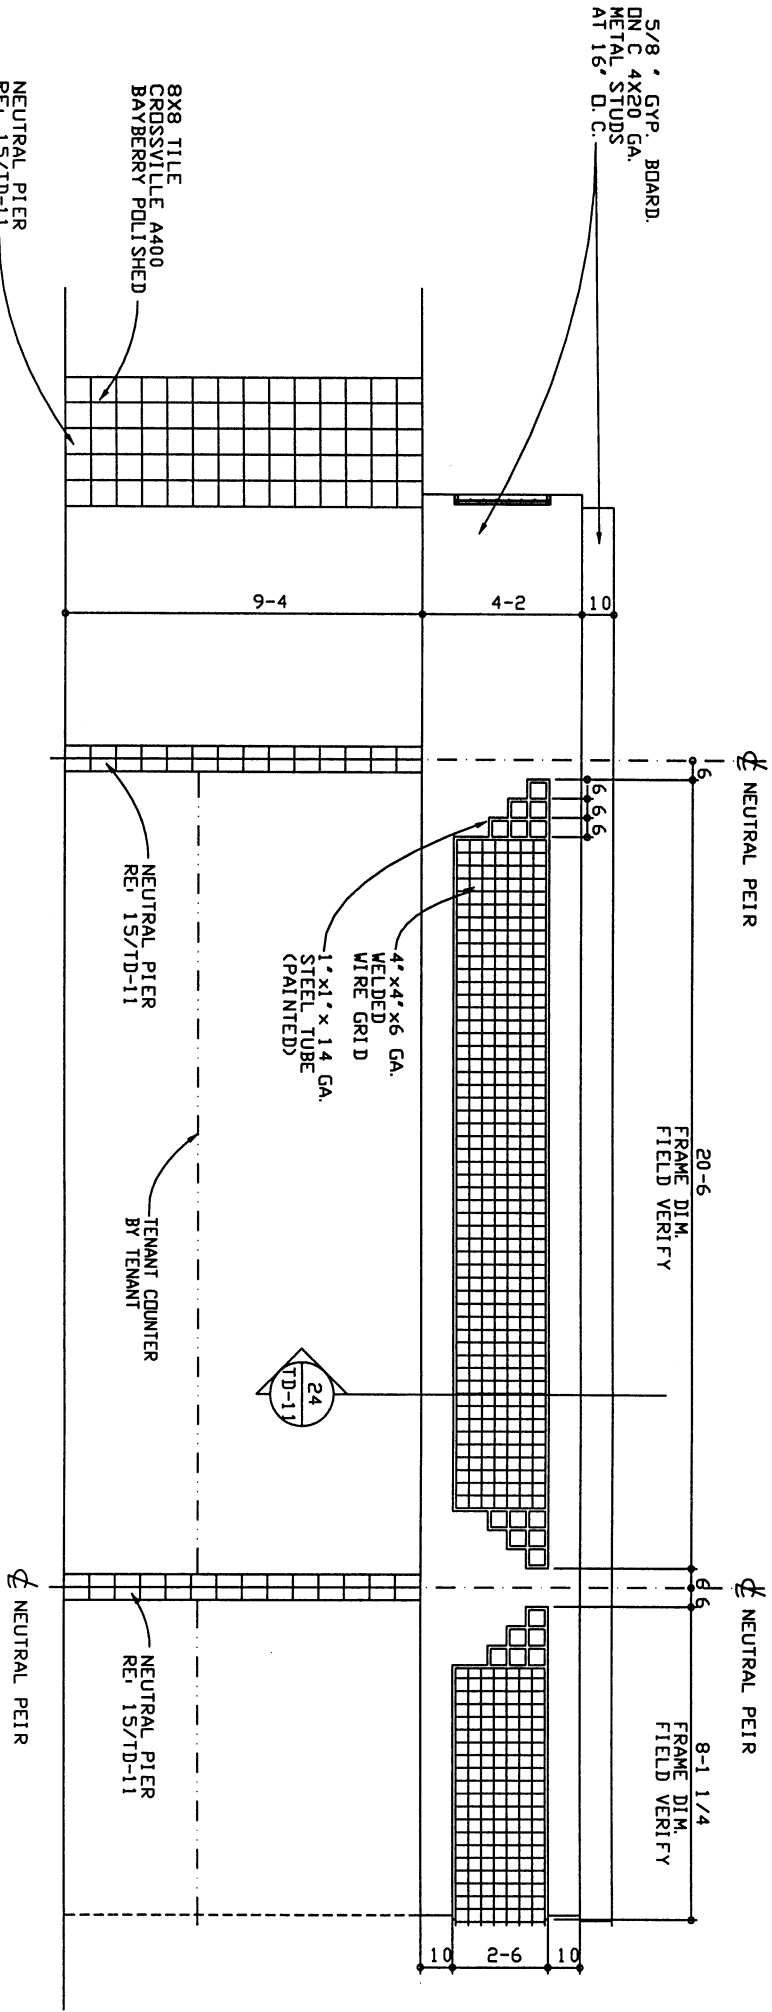


4 FOOD COURT ELEVATION
SCALE: N.T.S.

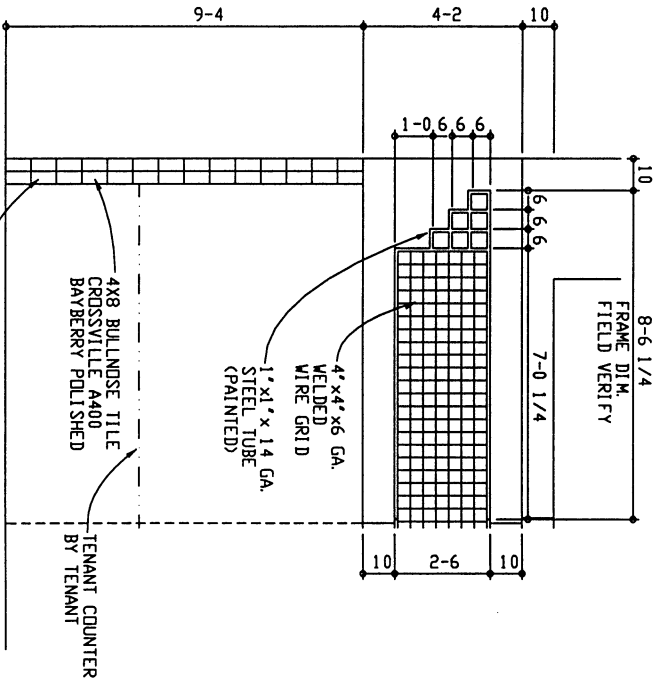

2 FOOD COURT ELEVATION
SCALE: N.T.S.

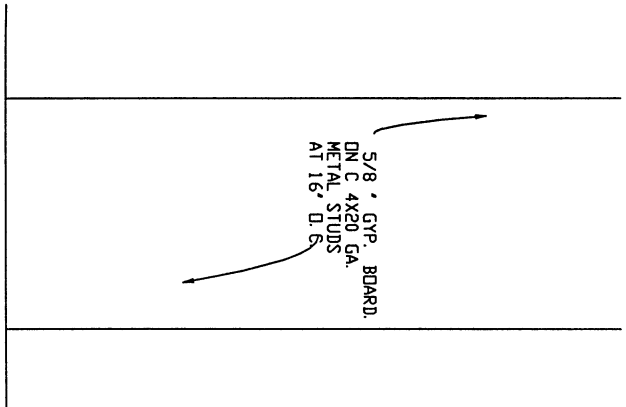

1 FOOD COURT ELEVATION
SCALE: N.T.S.

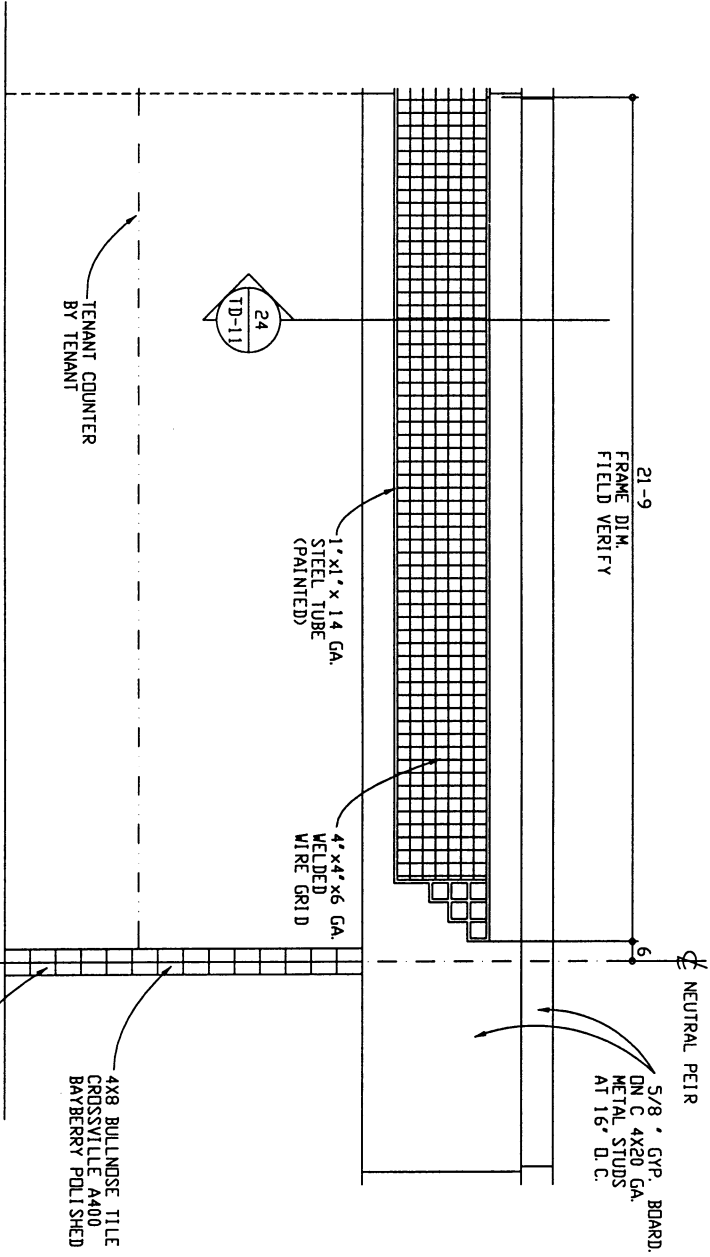


3 FOOD COURT ELEVATION
SCALE: N.T.S.


Prien Lake Mall

Lake Charles, LA 70601


SHEET DESCRIPTION:	
TYPICAL CONDITIONS	
DETAILS	
SCALE:	AS NOTED
DATE:	10.27.97
TENANT #:	
PROJECT #:	2318
DRAWN BY:	Sonitech
CHECKED BY:	
I.T.C. APPROVAL:	
FILE:	../2318/L0D/PKG/TD9
LEASE OUTLINE DRAWING	
TD-9	

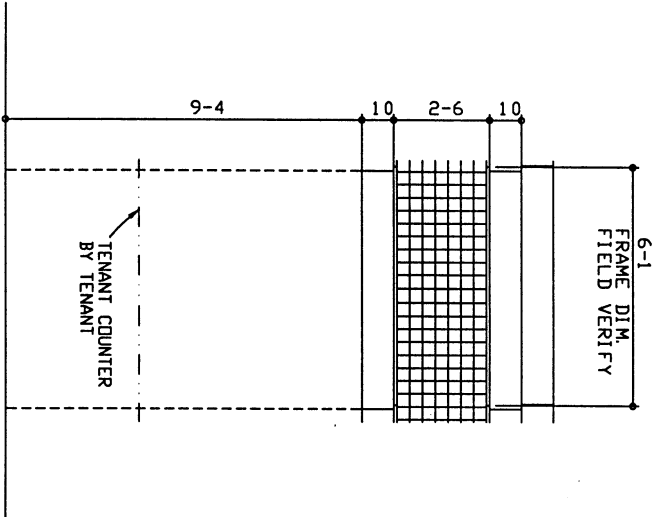


11 FOOD COURT ELEVATION
SCALE: N.T.S.

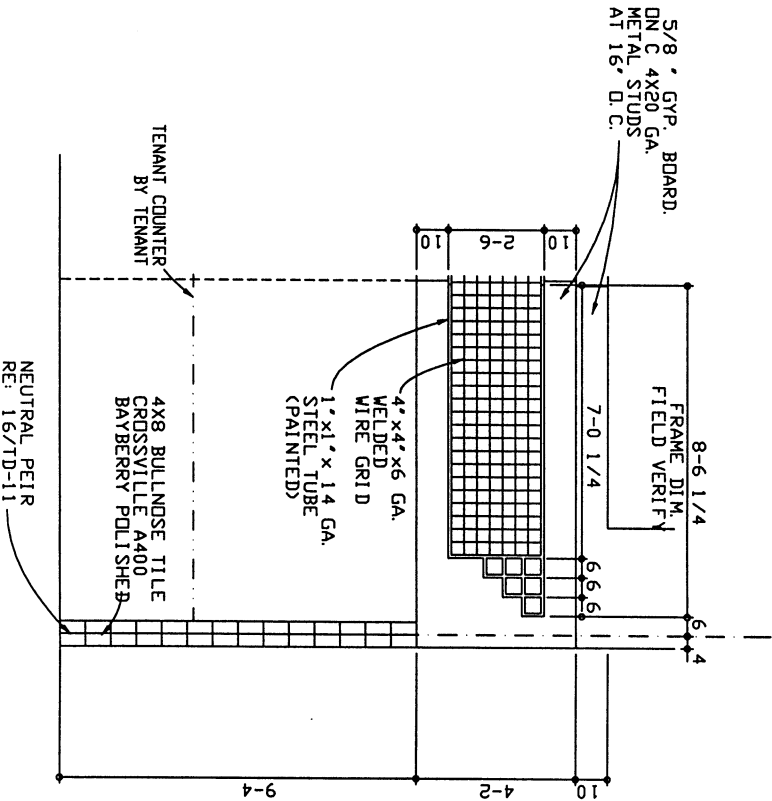


10 FOOD COURT ELEVATION
SCALE: N.T.S.

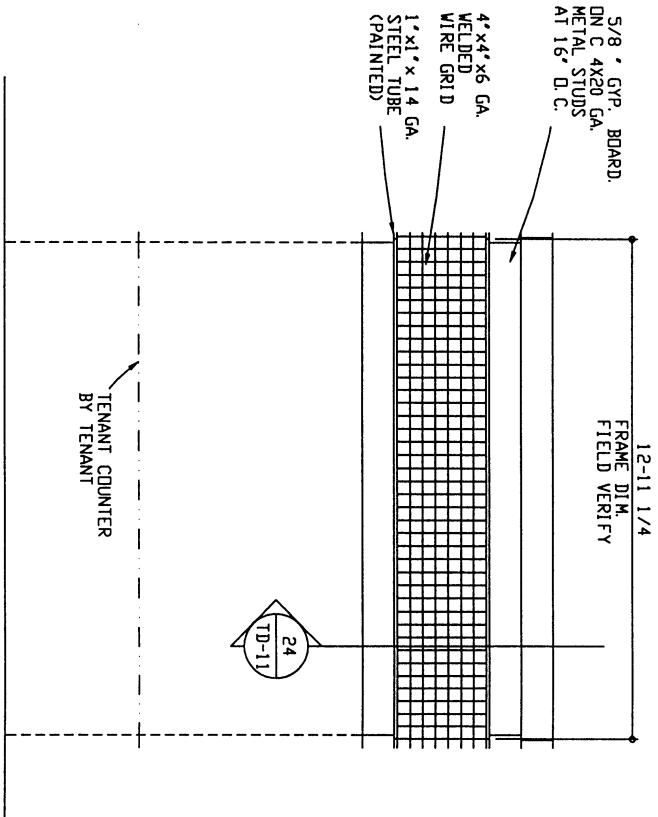


7 FOOD COURT ELEVATION
SCALE: N.T.S.

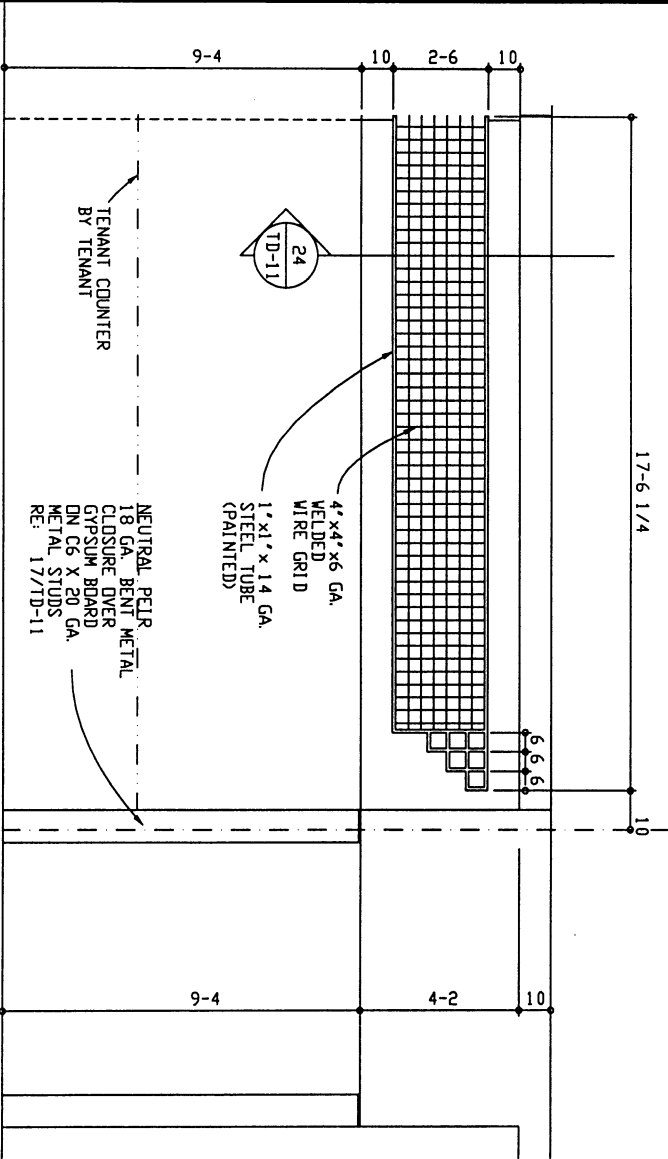

8 FOOD COURT ELEVATION
SCALE: N.T.S.

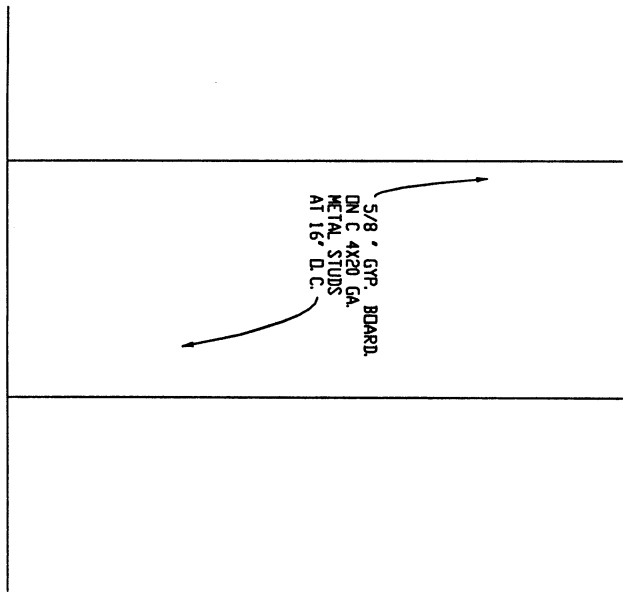

9 FOOD COURT ELEVATION
SCALE: N.T.S.

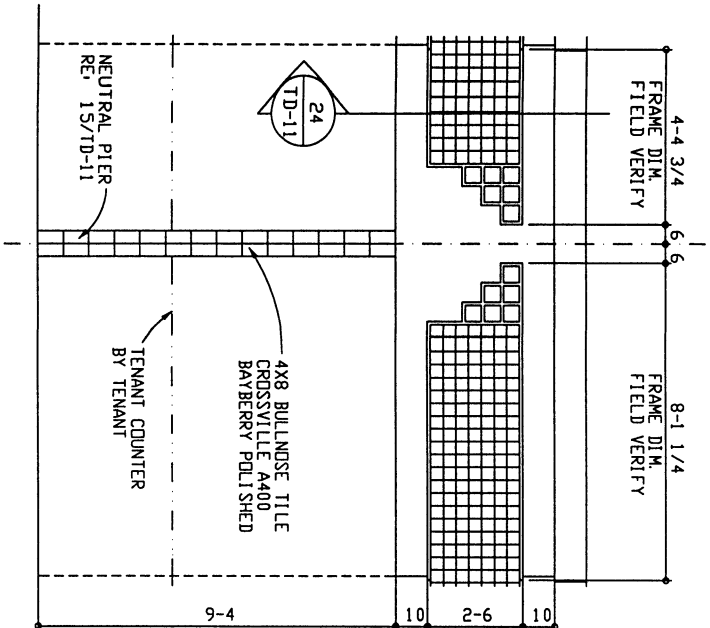

6 FOOD COURT ELEVATION
SCALE: N.T.S.




Prien Lake Mall
Lake Charles, LA 70601

SHEET DESCRIPTION:
TYPICAL CONDITIONS
DETAILS

SCALE:	AS NOTED
DATE:	10.27.97
TENANT #:	
PROJECT #:	2318
DRAWN BY:	Sontech
CHECKED BY:	
T.C. APPROVAL:	

FILE:
../2318/L0D/PKG/TD10
LEASE OUTLINE DRAWING

TD-10

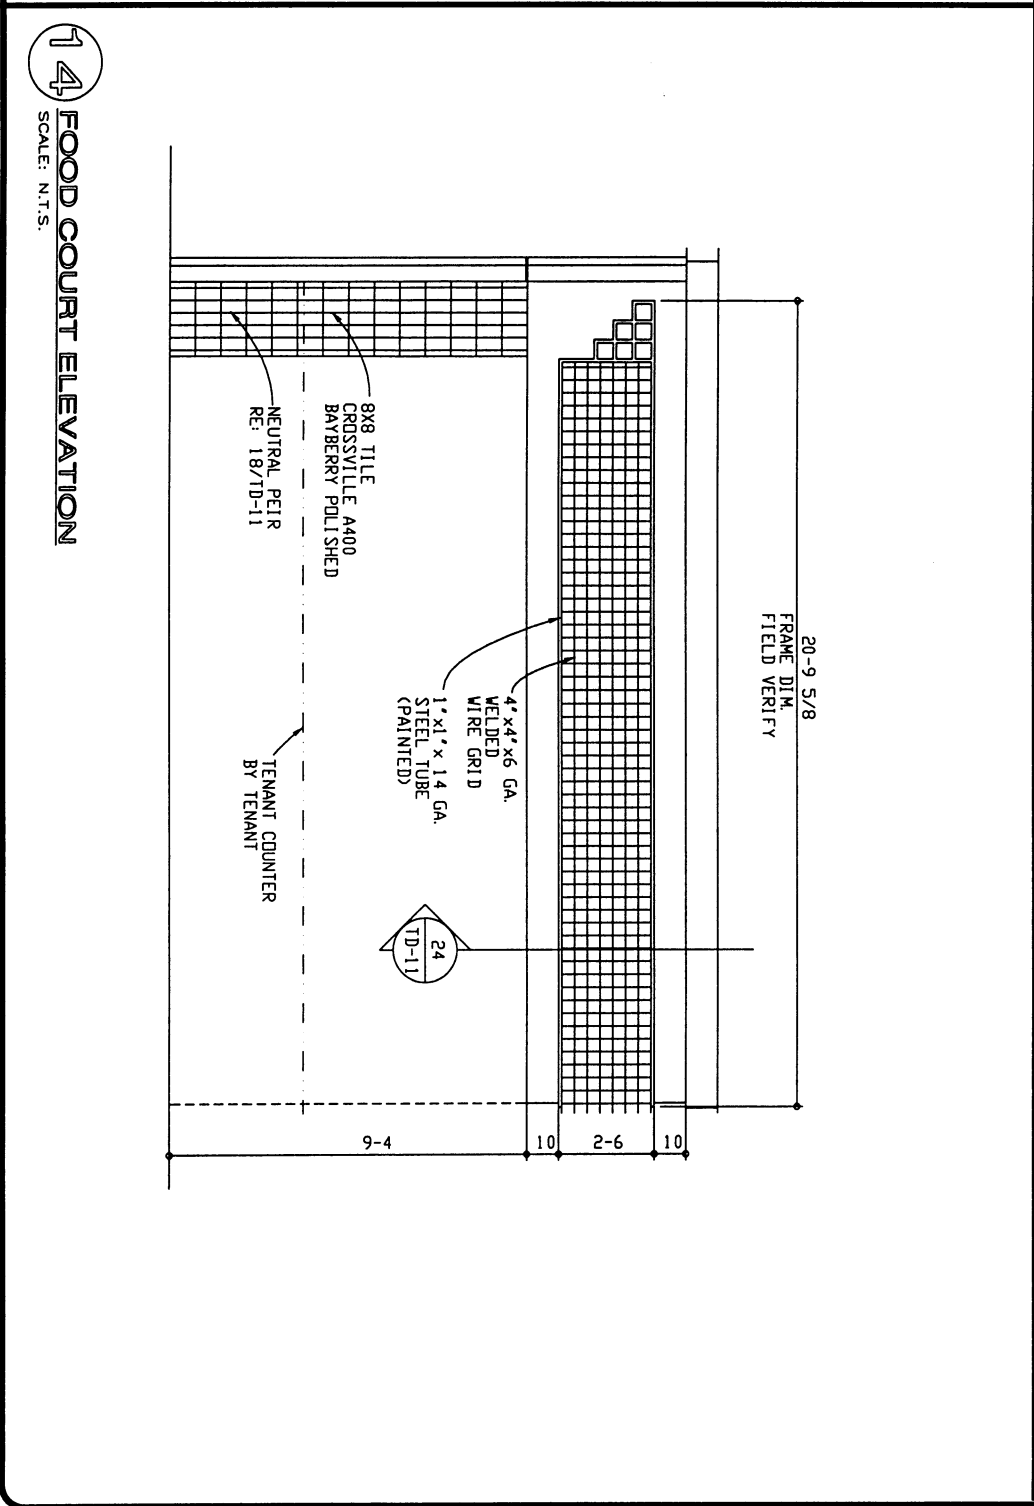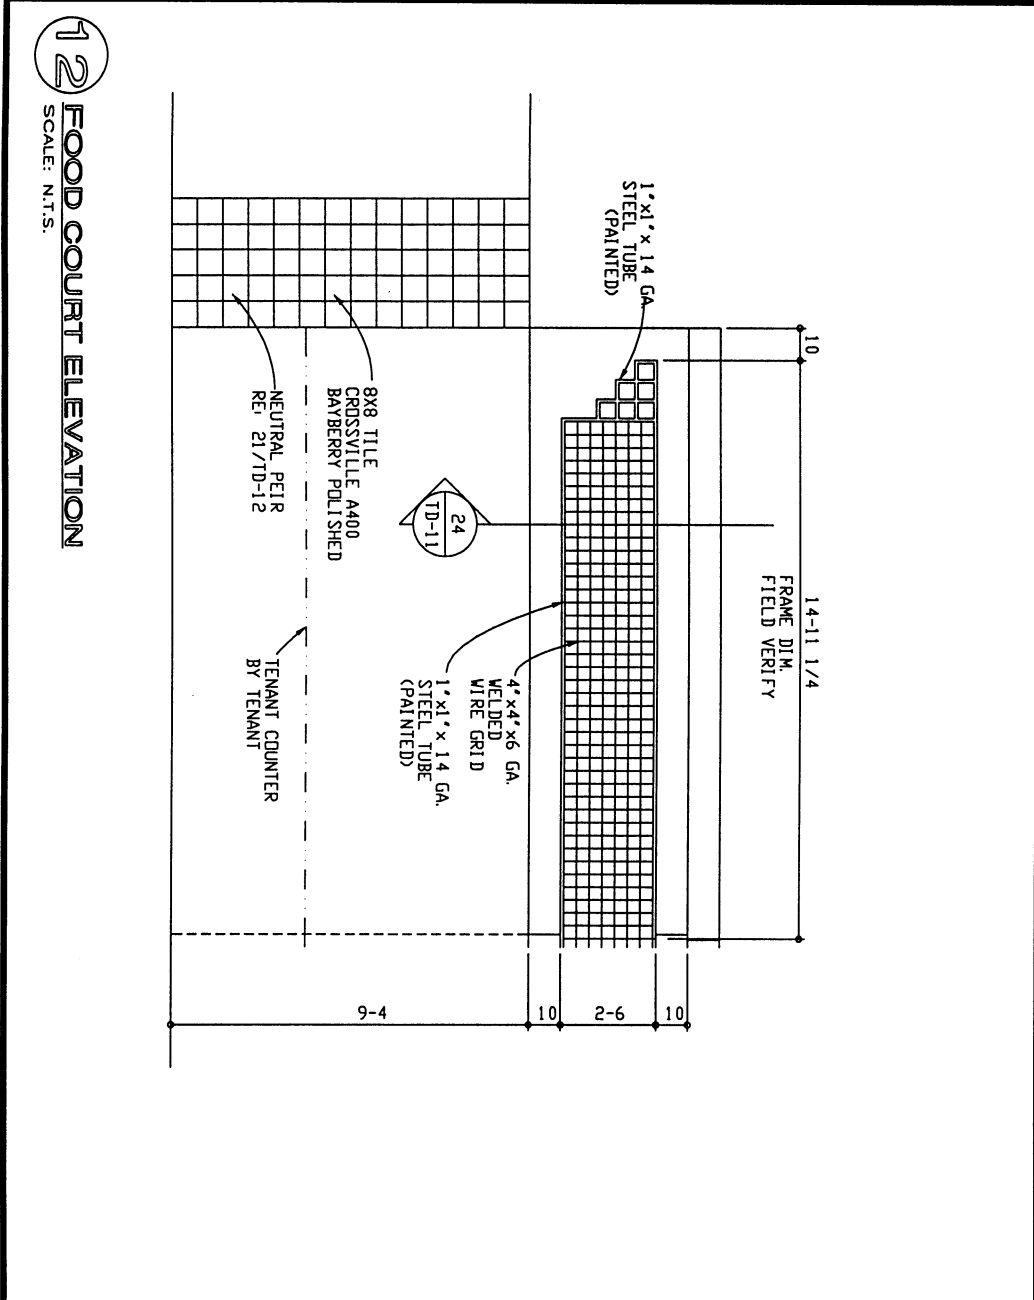
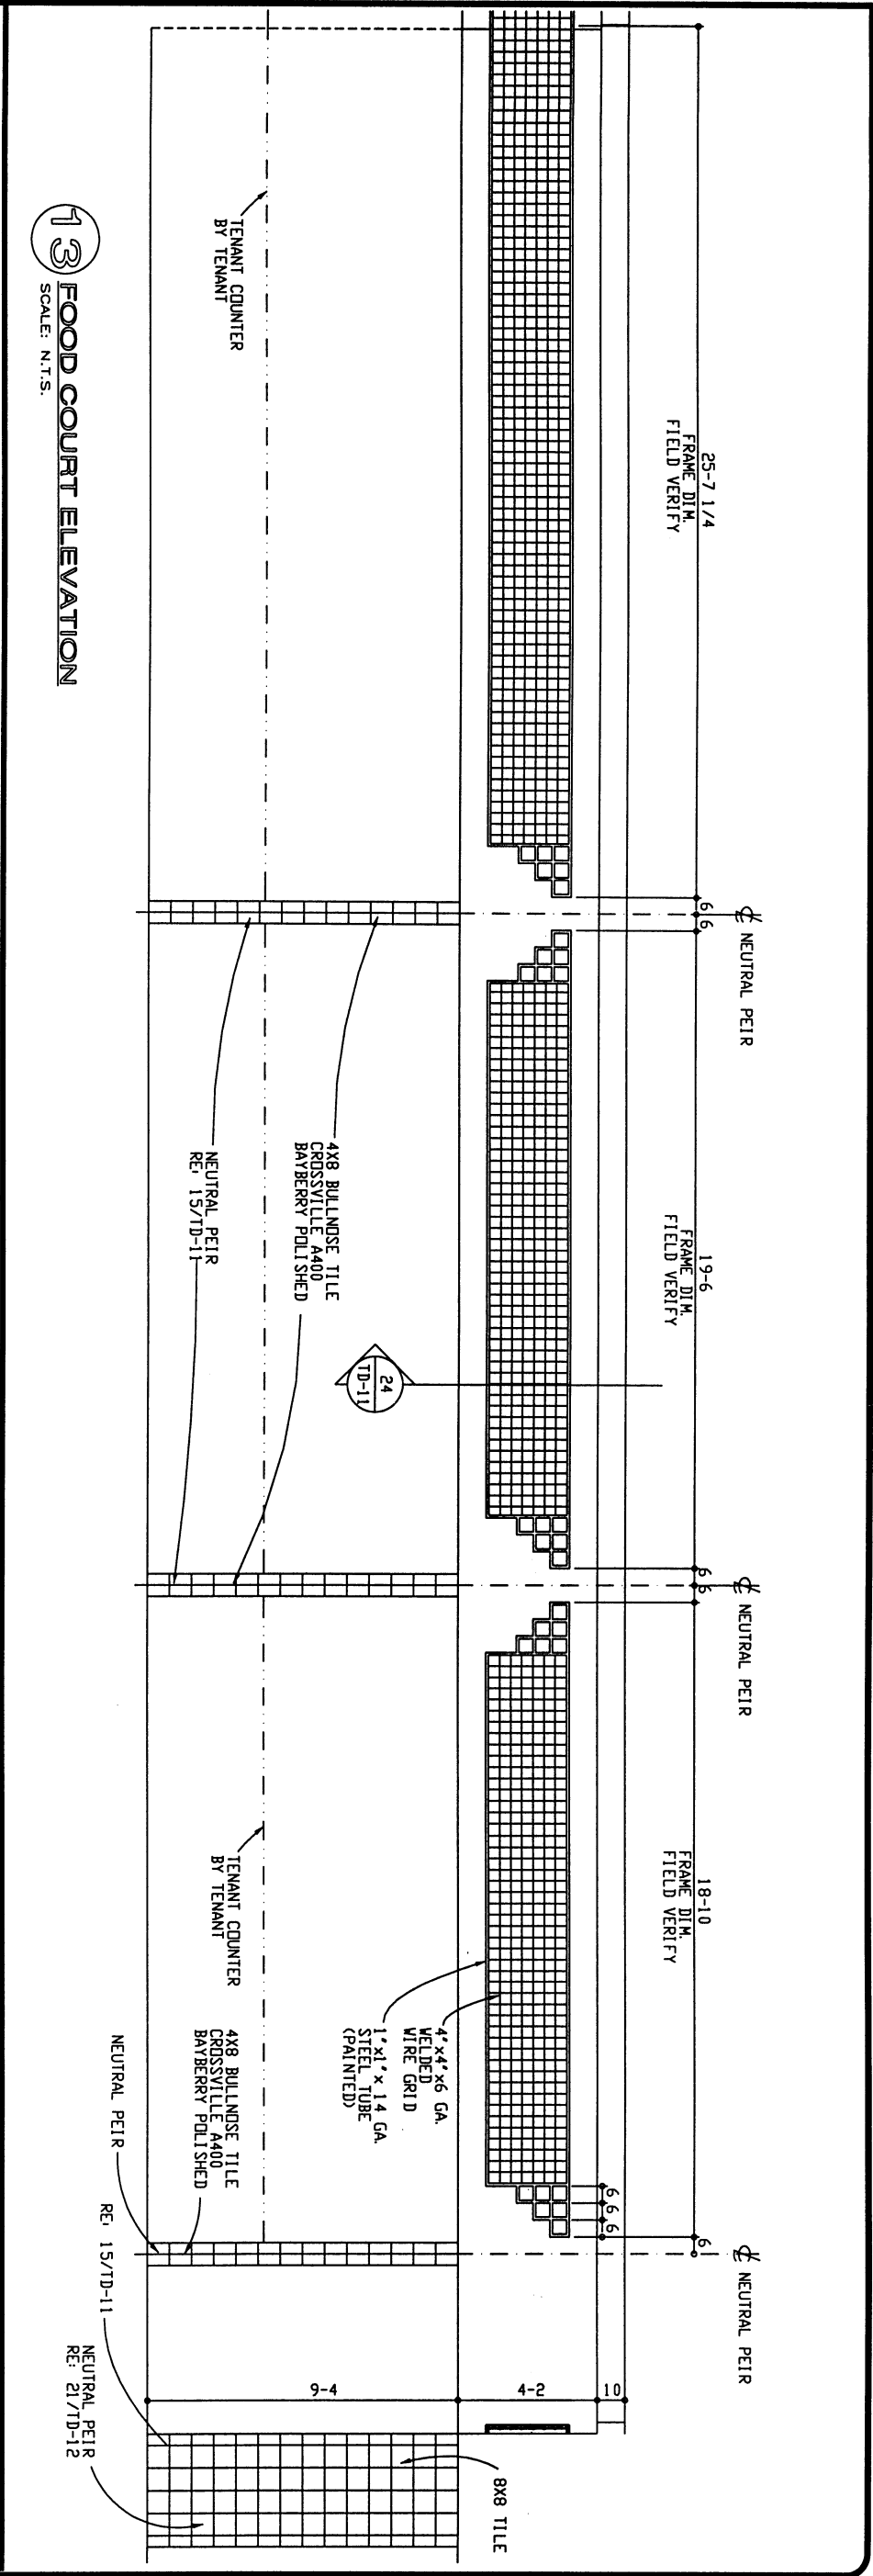


Prien Lake Mall
Lake Charles, LA 70601


SHEET DESCRIPTION:
TYPICAL CONDITIONS
DETAILS

SCALE:	AS NOTED
DATE:	10.27.97
TENANT #:	
PROJECT #:	2318
DRAWN BY:	Sontech
CHECKED BY:	
I.C. APPROVAL:	
FILE:	../2318/LDD/PKG/TD11
LEASE OUTLINE DRAWING	


24A
SIGN BAND SECTION
SCALE: N.T.S.

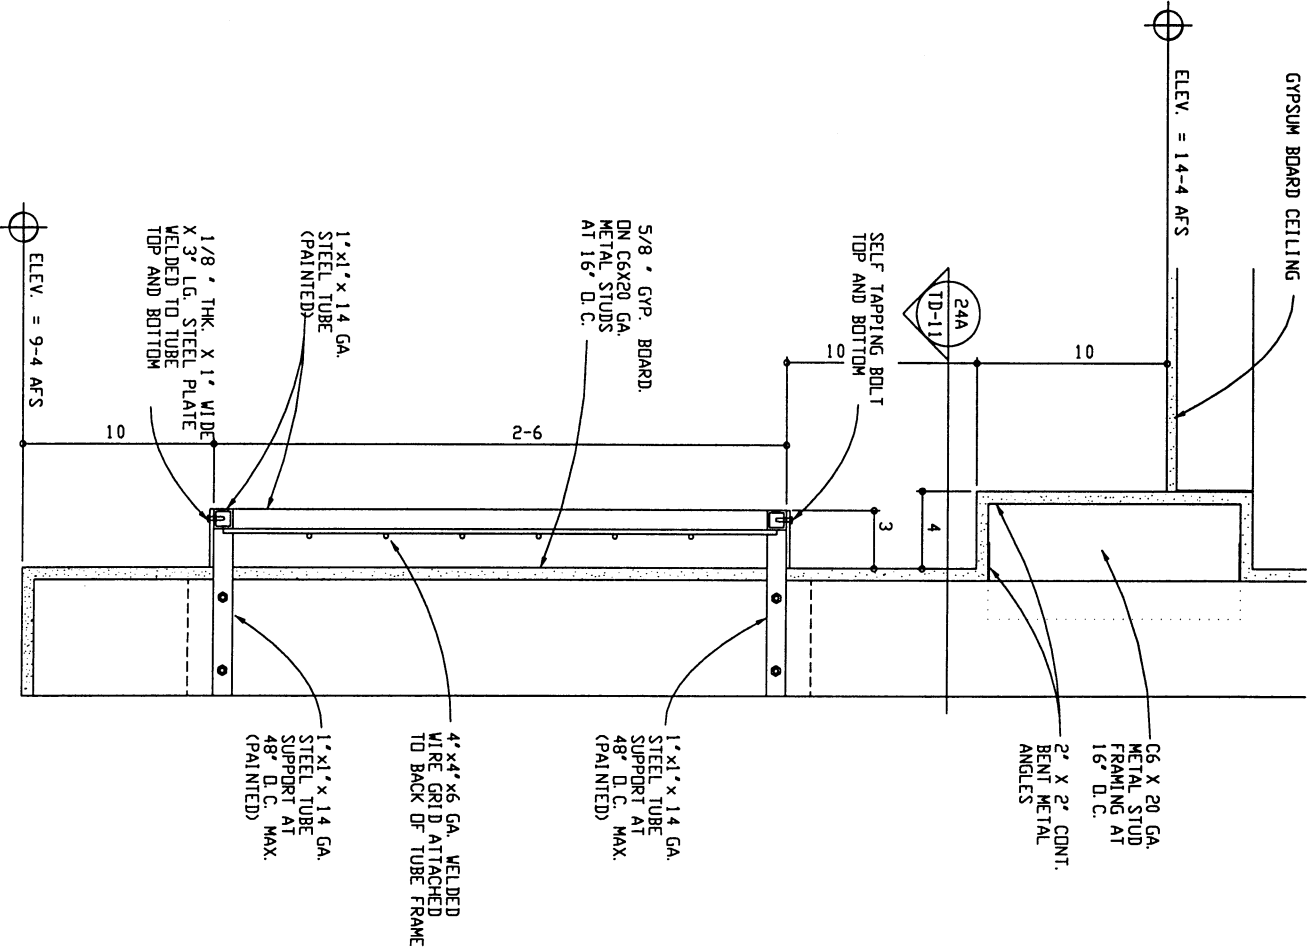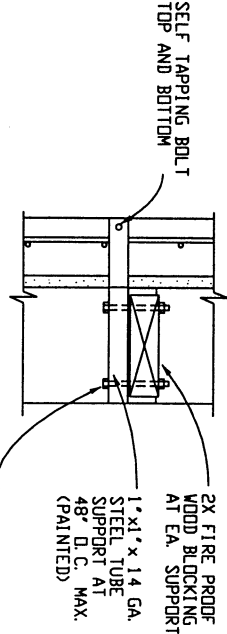


18
FOOD COURT NEUTRAL PIER
SCALE: N.T.S.

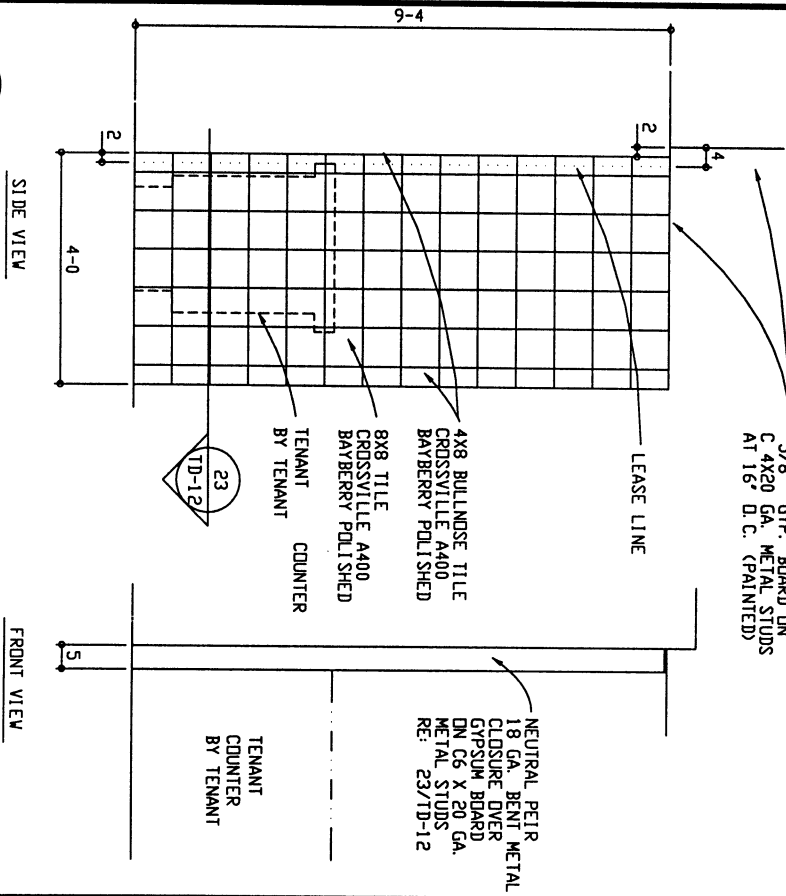


17
FOOD COURT NEUTRAL PIER
SCALE: N.T.S.

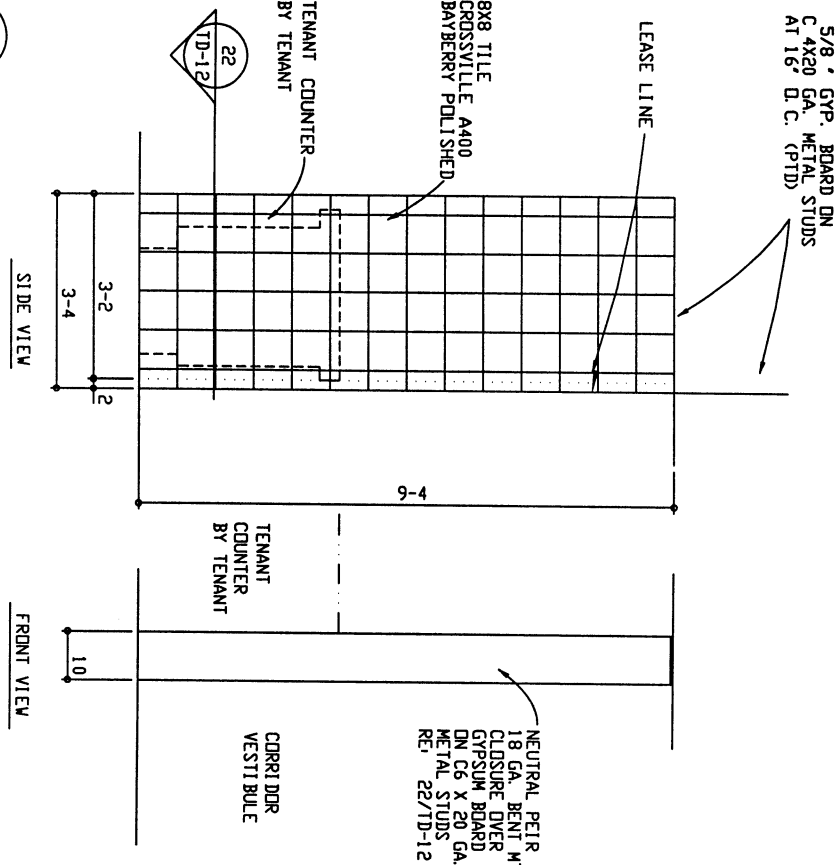

16
FOOD COURT NEUTRAL PIER
SCALE: N.T.S.

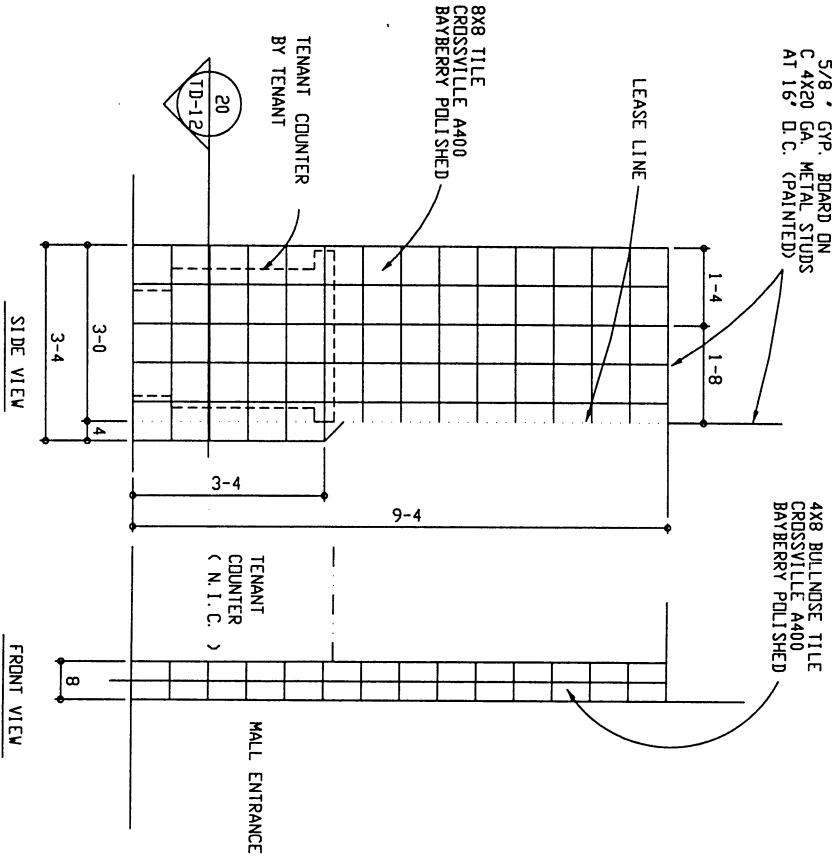

15
FOOD COURT NEUTRAL PIER
SCALE: N.T.S.

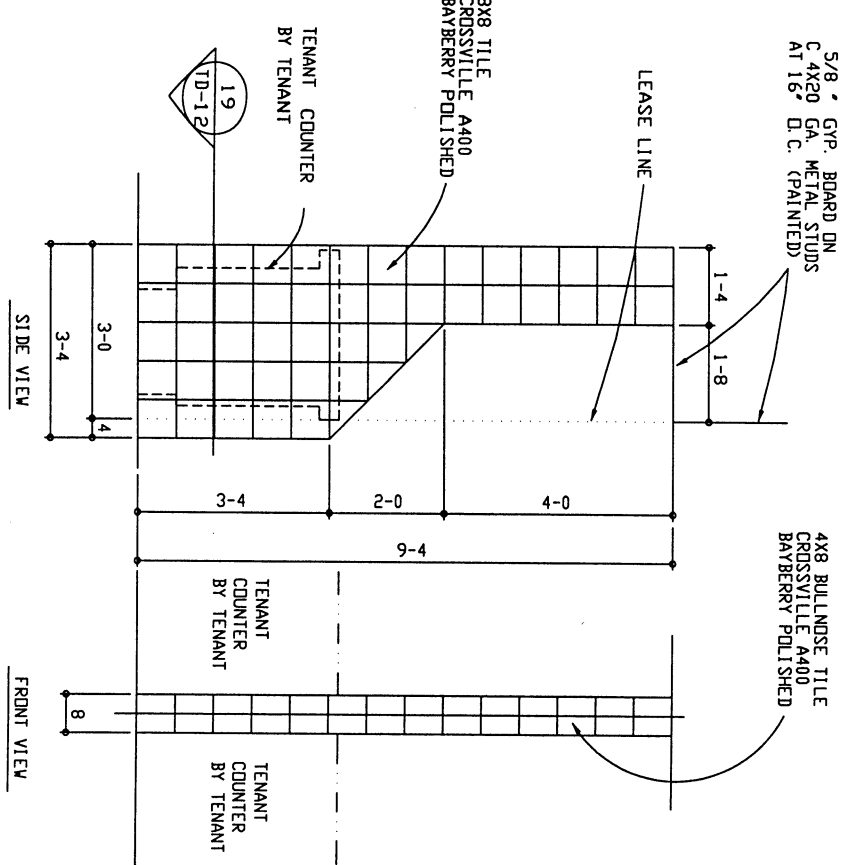


24
SIGN BAND AT FOOD COURT
SCALE: N.T.S.


Prien Lake Mall
Lake Charles, LA 70601

SHEET DESCRIPTION:
TYPICAL CONDITIONS
DETAILS


SCALE:	AS NOTED
DATE:	10.27.97
TENANT #:	
PROJECT #:	2318
DRAWN BY:	Sontech
CHECKED BY:	
T.C. APPROVAL:	
FILE:	../2318/L0D/PKG/TD12
LEASE OUTLINE DRAWING	

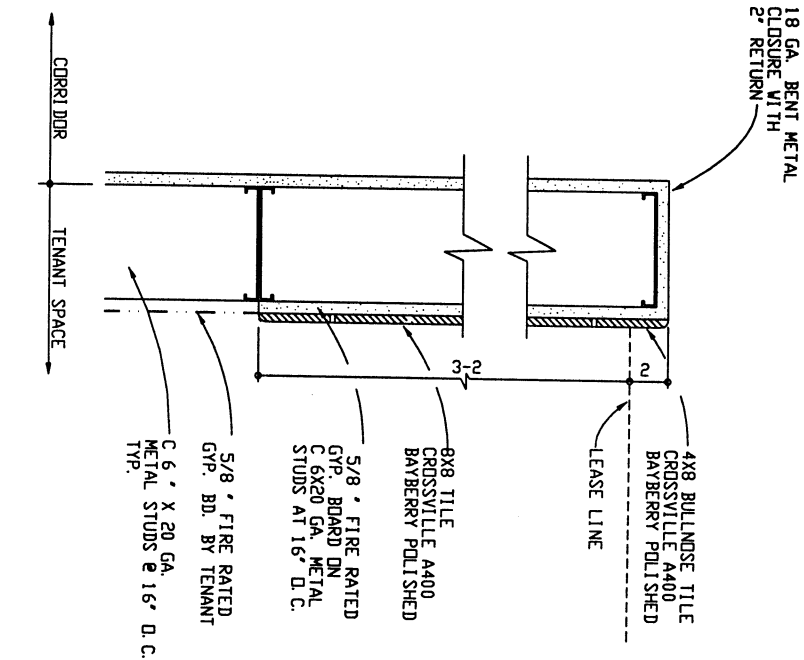


22 FOOD COURT NEUTRAL PIER
SCALE: N.T.S.

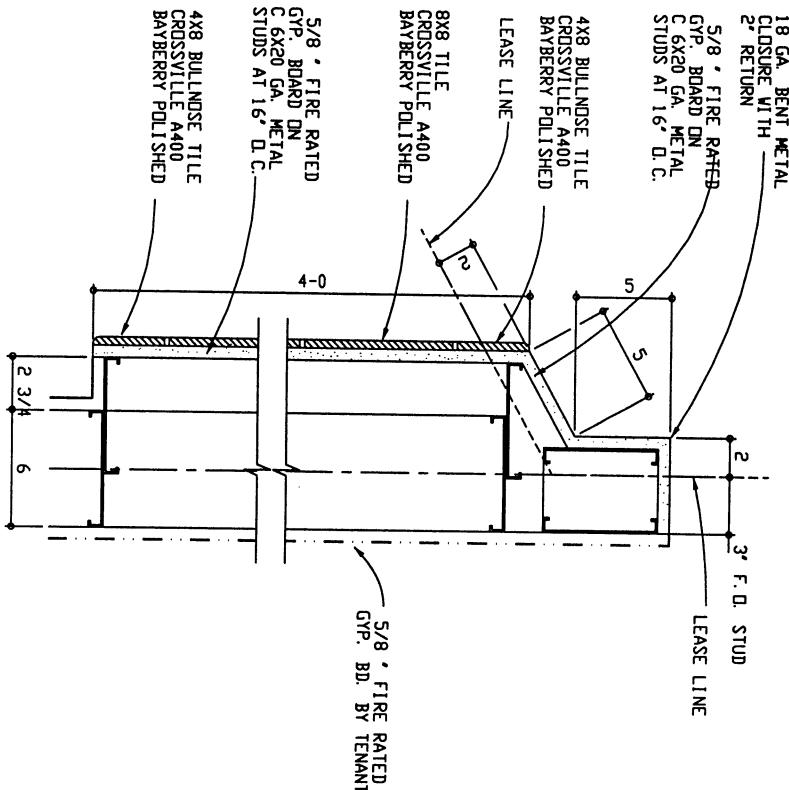


23 FOOD COURT NEUTRAL PIER
SCALE: N.T.S.

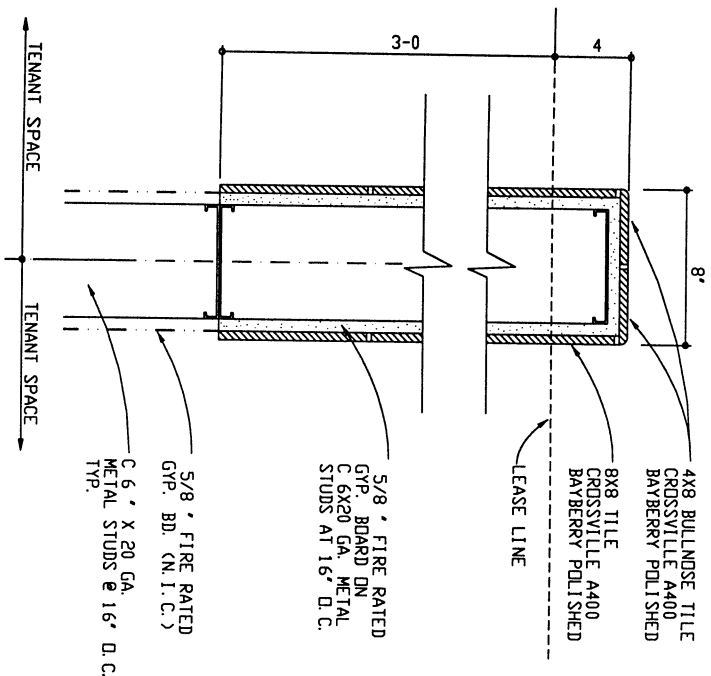

19 FOOD COURT NEUTRAL PIER
SCALE: N.T.S.

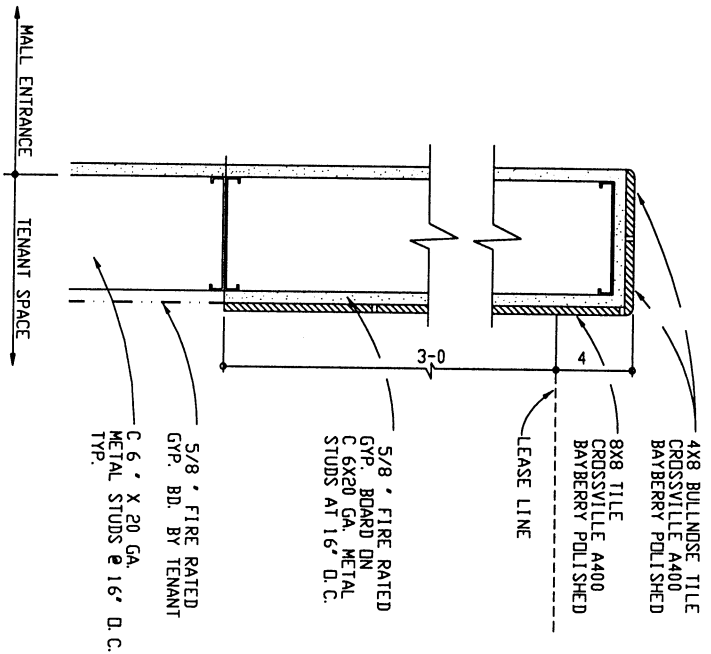

20 FOOD COURT NEUTRAL PIER
SCALE: N.T.S.

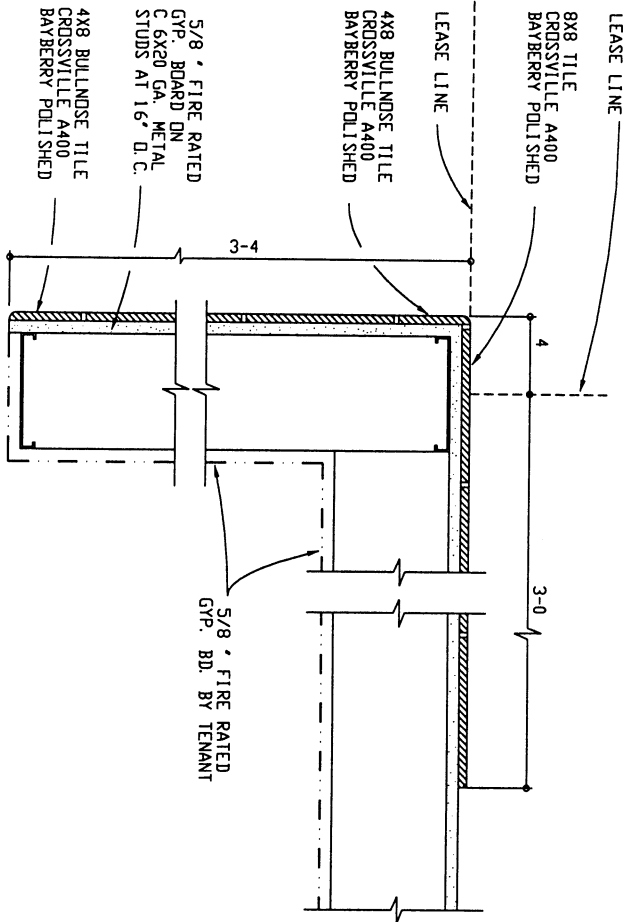

21 FOOD COURT NEUTRAL PIER
SCALE: N.T.S.