




NOTE:
 TO APPROVE ALL SIGN MESSAGES PRIOR
 TO FABRICATION. FABRICATOR IS RESPONSIBLE
 FOR OBTAINING APPROVAL IN WRITING.

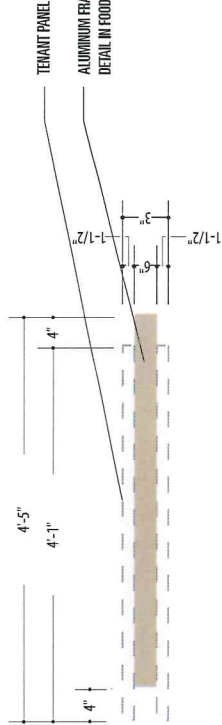

PLAN VIEW
 SCALE: 3/4" = 1'-0"

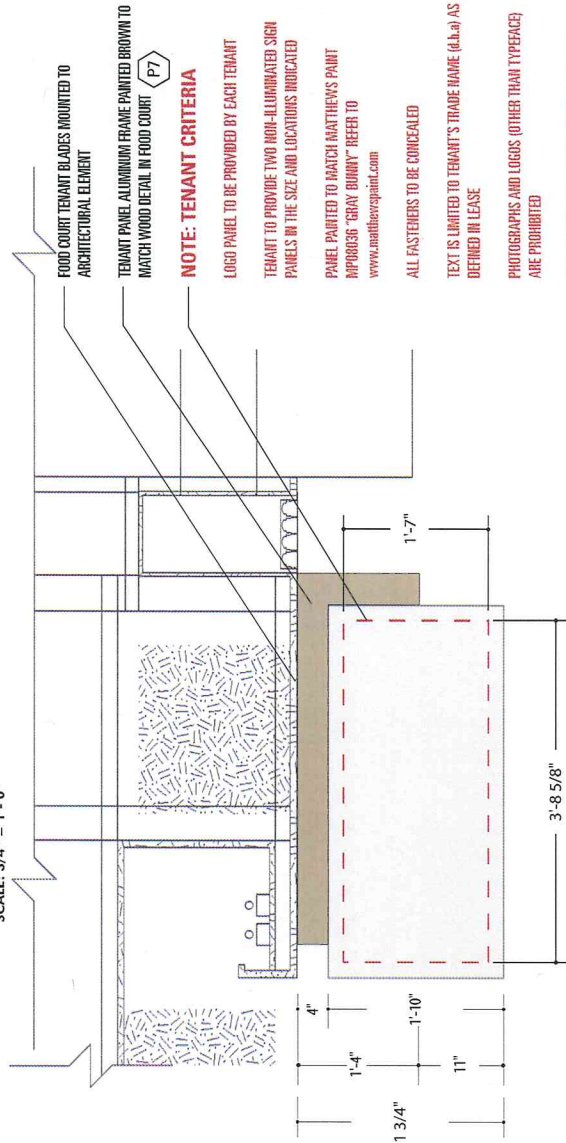

FRONT ELEVATION
 SCALE: 3/4" = 1'-0"

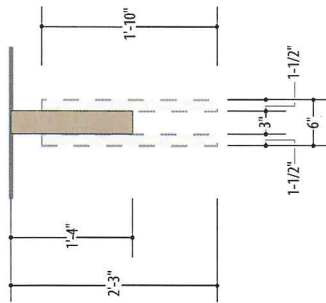

SIDE VIEW
 SCALE: 3/4" = 1'-0"

FOOD COURT TENANT BLADES MOUNTED TO ARCHITECTURAL ELEMENT

TENANT PANEL, ALUMINUM FRAME PAINTED BROWN TO MATCH WOOD DETAIL IN FOOD COURT (P7)


NOTE: TENANT CRITERIA

- LOGO PANEL TO BE PROVIDED BY EACH TENANT
- TENANT TO PROVIDE TWO HIGH-ILLUMINATED SIGN PANELS IN THE SIZE AND LOCATIONS INDICATED
- PANEL PAINTED TO MATCH MATTHEWS PAINT APPROX. "GRAY BUNNY" REFER TO www.matthewspaint.com
- ALL FASTENERS TO BE CONCEALED
- TEXT IS LIMITED TO TENANT'S TRADE NAME (d.b.a.) AS DEFINED IN LEASE
- PHOTOGRAPHS AND LOGOS (OTHER THAN TYPEFACE) ARE PROHIBITED
- SIZE OF TEXT SHALL NOT EXCEED THE COPY ZONE INDICATED WITH RED DASHED AREA
- TENANT NAME TO BE DIMENSIONAL 1/4" THICK


PROJECT	QUAKER BRIDGE	DWG TITLE	FOOD COURT TENANT ID	SCALE	AS NOTED	DATE	09.21.2012	REVISIONS	1	10.05.2012	2	10.08.2012	3	10.10.2012	4	7	6	6.0
	Interior/Exterior Sign System		Sign Type B															

Copyright 2012. All rights reserved. This document may not be reproduced in any form without prior written agreement with Hute Design. Drawing on design intent only. Fabricator to verify mounting conditions and substrates. Fabricator responsible for engineering and structural integrity of all signs.

Handwritten signature

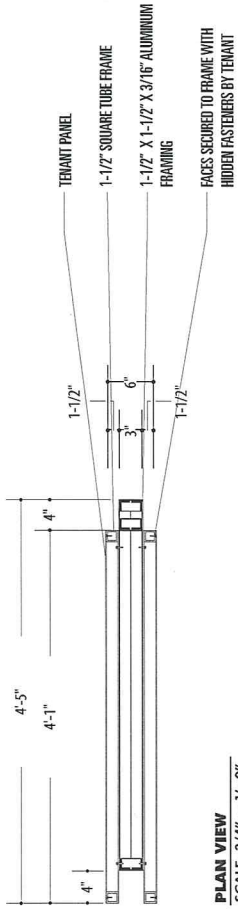


PLAN VIEW
SCALE: 3/4" = 1'-0"

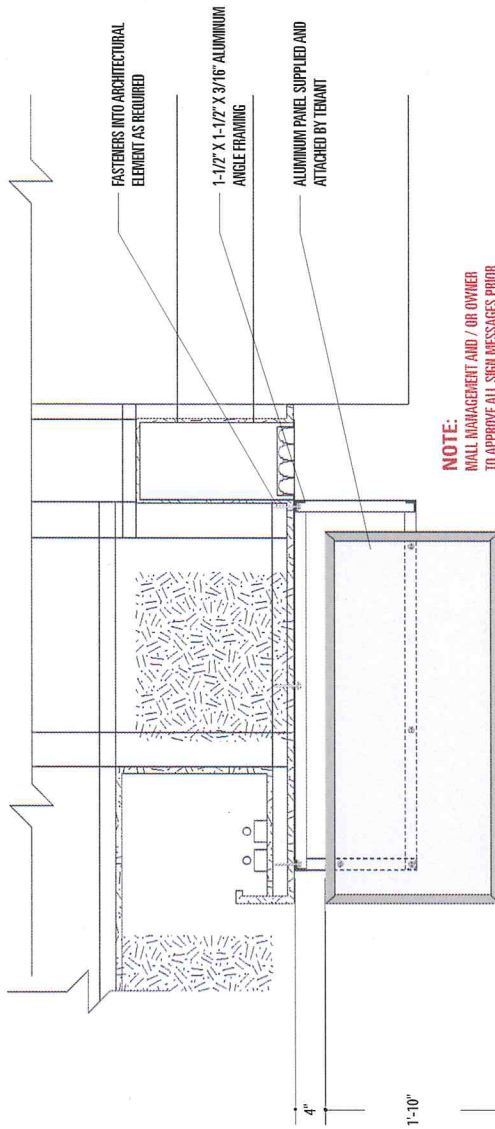

NOTE:
MALL MANAGEMENT AND / OR OWNER
TO APPROVE ALL SIGN MESSAGES PRIOR
TO FABRICATION. FABRICATOR IS RESPONSIBLE
FOR OBTAINING APPROVAL IN WRITING.

FRONT ELEVATION
SCALE: 3/4" = 1'-0"

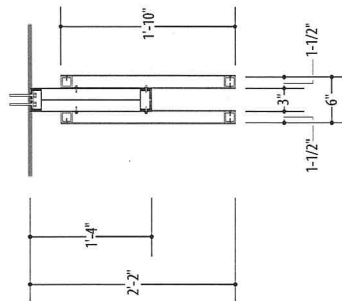

SIDE VIEW
SCALE: 3/4" = 1'-0"

	PROJECT QUAKER BRIDGE Interior/Exterior Sign System	DWG TITLE FOOD COURT TENANT ID Sign Type B	SCALE AS NOTED	DATE 09.21.2012	REVISIONS	1	10.05.2012	2	10.08.2012	3	6.1
						4	6	7			

Copyright 2012. All rights reserved. This document may not be reproduced in any form without prior written agreement with Hute Design. Drawings are design intent only. Fabricator to verify mounting conditions and substrates. Fabricator responsible for engineering and structural integrity of all signs.

Handwritten signature