

6 | 5 | 4 | 3 | 2 | 1


E

D


C

B


A

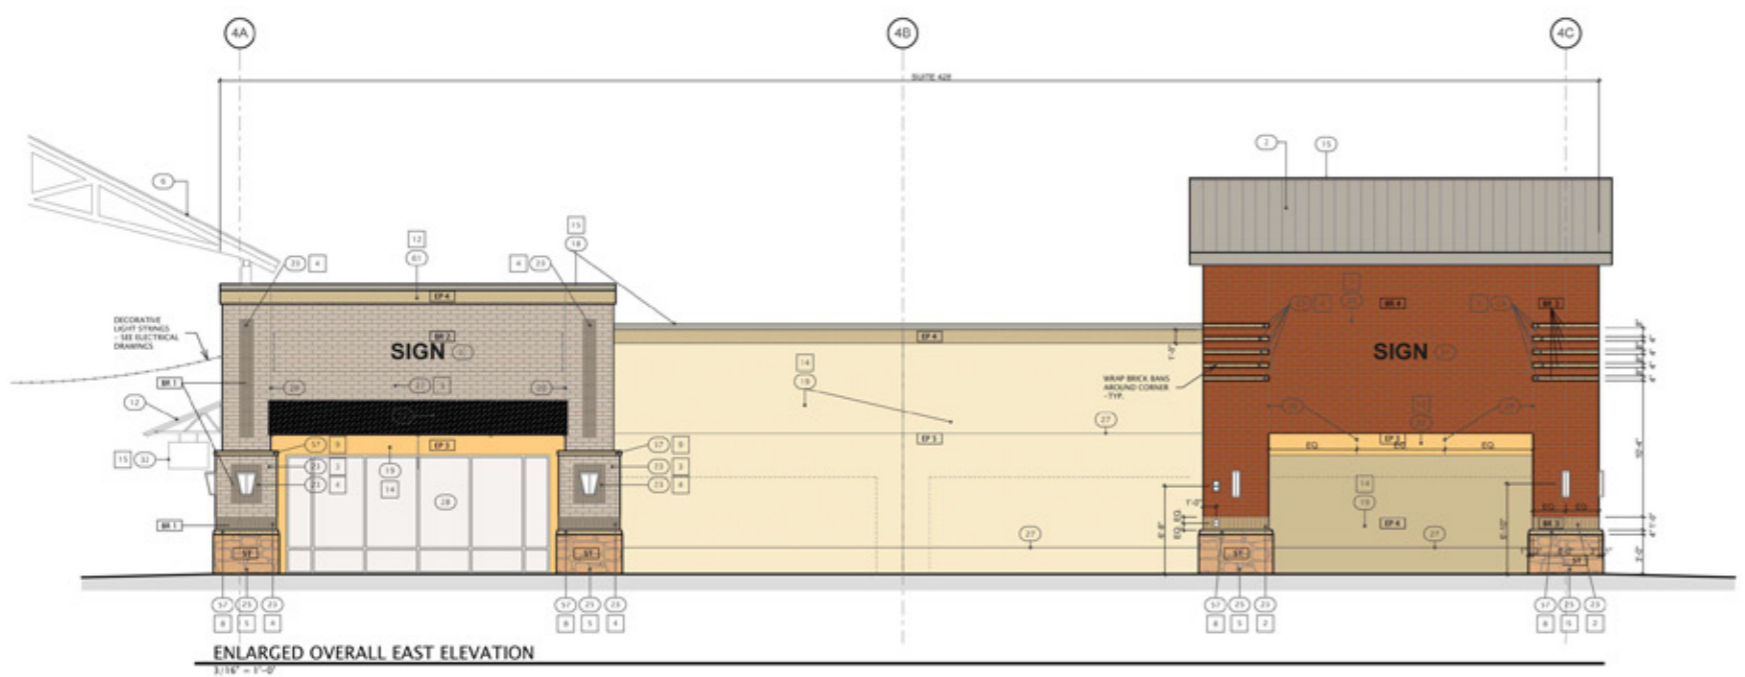

ENLARGED OVERALL EAST ELEVATION
3/16" = 1'-0"

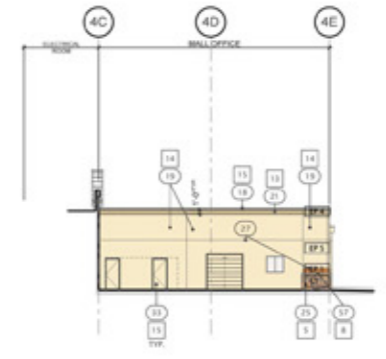


MALL OFFICE EAST ELEVATION
1/16" = 1'-0"

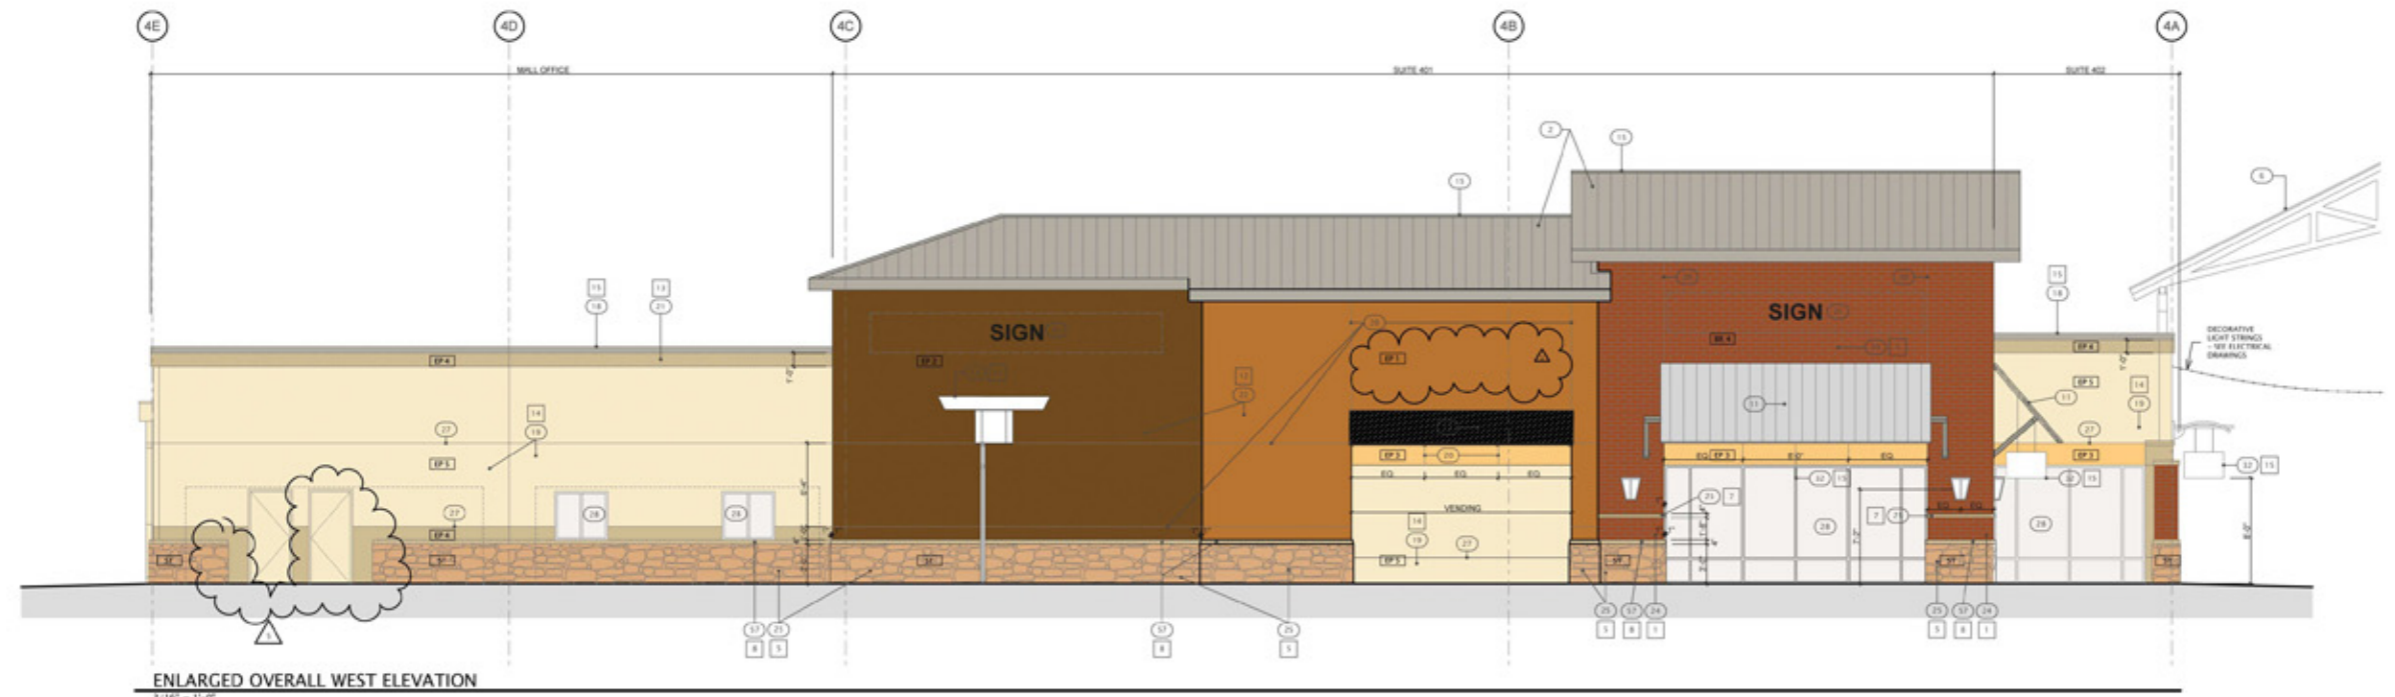

ENLARGED OVERALL WEST ELEVATION
3/16" = 1'-0"

EXTERIOR FINISHES LEGEND

BRICK (BR)		STONE (ST)		EXTERIOR PAINT (EP)			
	BR 1 UPCHURCH KIMBROUGH COMPANY PEPPLE GRAY		ST 1 UPCHURCH KIMBROUGH COMPANY UKG STONE		EP 1 SHERWIN-WILLIAMS SW6370 SAUCY GOLD		EP 4 SHERWIN-WILLIAMS SW6143 BASKET BEIGE
	BR 2 UPCHURCH KIMBROUGH COMPANY ARCTIC WHITE				EP 2 SHERWIN-WILLIAMS SW6145 THATCH BROWN		EP 5 SHERWIN-WILLIAMS SW6141 SOFTER TAN
	BR 3 UPCHURCH KIMBROUGH COMPANY QUESTA				EP 3 SHERWIN-WILLIAMS SW6374 TORCHLIGHT		EP 6 SHERWIN-WILLIAMS SW7006 EXTRA WHITE
	BR 4 UPCHURCH KIMBROUGH COMPANY INCA						

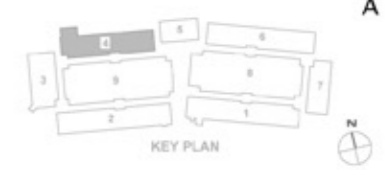

550 Madison Ave
Tahle, OH 43004
419.242.7400 ext
419.242.7400 fax
www.thecollaborative.com
info@thecollaborative.com



ARCHITECTS
LANDSCAPE ARCHITECTS
INTERIOR DESIGNERS
PLANNERS

CHELSEA
CHELSEA PROPERTY GROUP • WWW.CPG.COM
A SUEWIC Company

PROJECT TITLE
**Houston
Premium
Outlets**
1-290 Freestone Road
Houston, Texas

	07.29.07	Revised:1: Loading Windows
	08.01.07	Revised:all
	08.02.07	08% CD Review #1
	08.19.07	08% CD Review #2
	08.19.07	08% CD Review # Building Permits
	11.20.06	100% CD Review and Pricing Set
	08.15.06	100% CD Review and Pricing Set

CHECKED MJP
APPROVED DJT

TCI JOB NO. 105484

SHEET TITLE
**EXTERIOR
ELEVATIONS
BUILDING 4**

SHEET NO.
A204.2

Drawing name: S484-Building Elevations.pln
Saved on: Monday, July 16, 2007 at 8:05 AM