
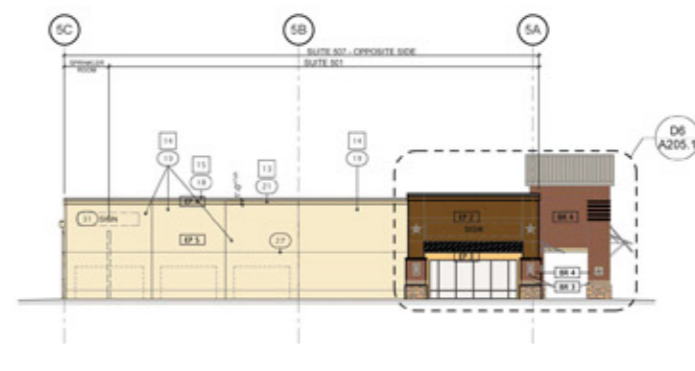


6 | 5 | 4 | 3 | 2 | 1

E

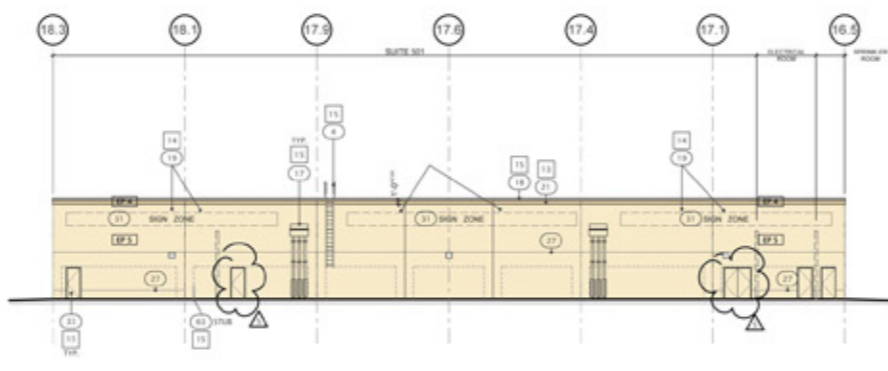


D6 A205.1
ENLARGED WEST ELEVATION
3/16" = 1'-0"

OVERALL NORTH ELEVATION
1/16" = 1'-0"

OVERALL WEST ELEVATION (TYP.)
1/16" = 1'-0"

C

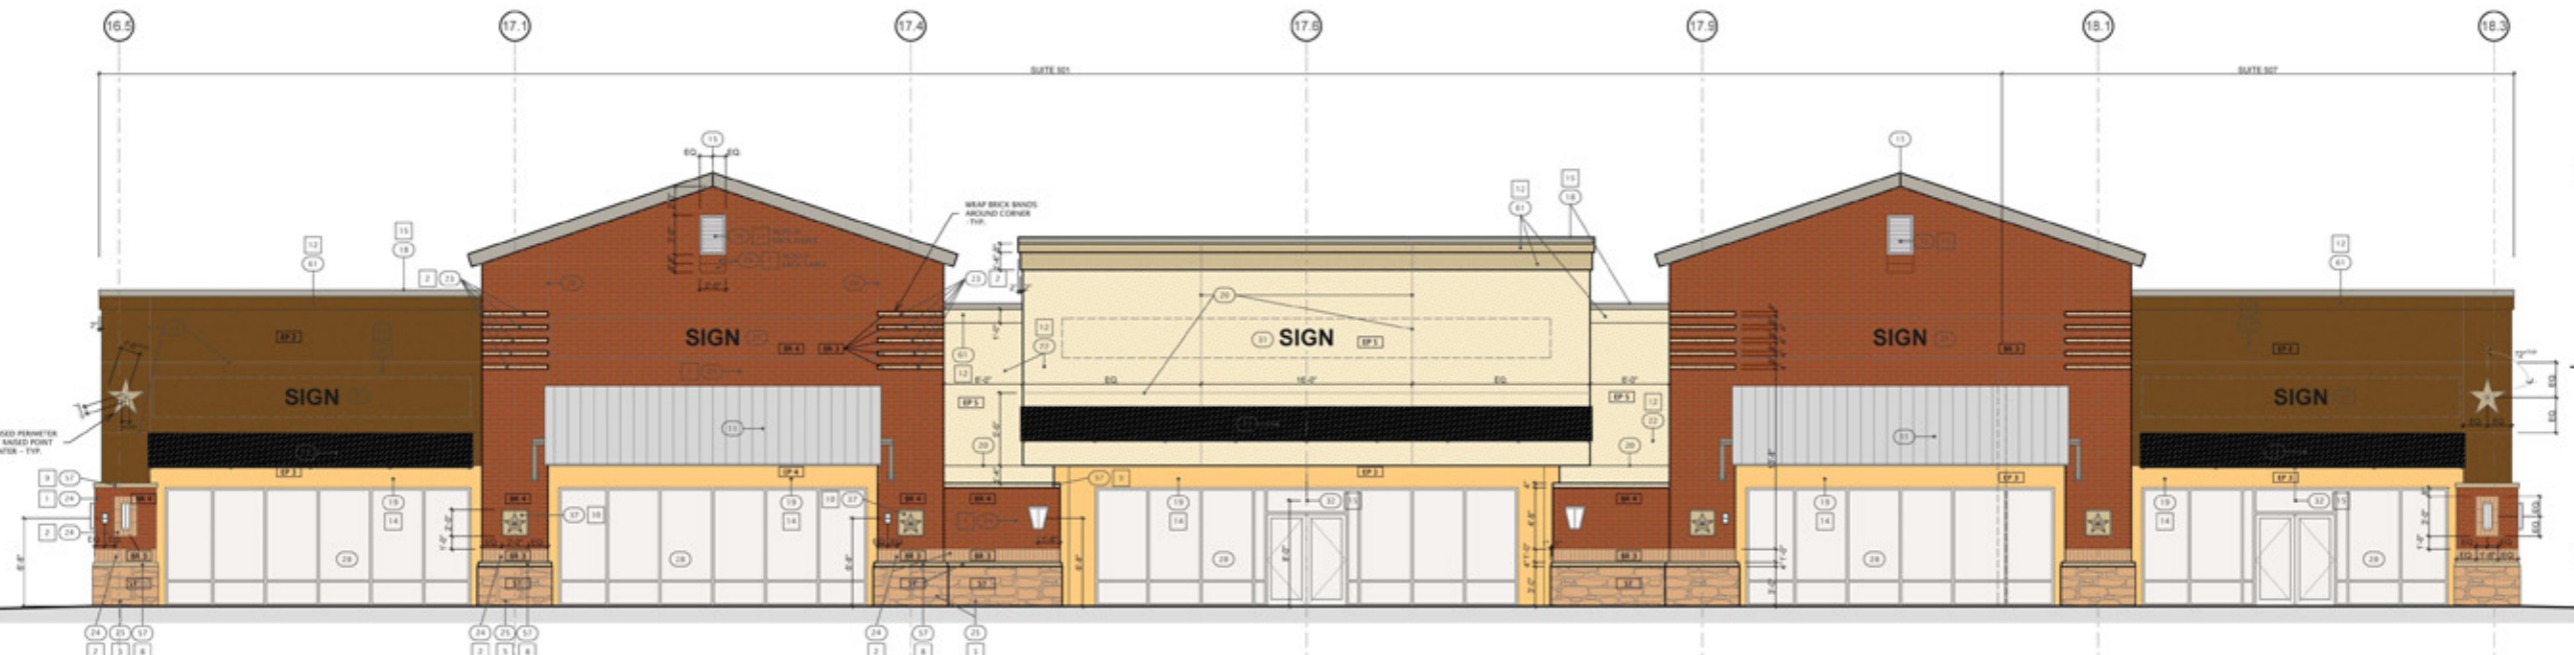


ENLARGED OVERALL SOUTH ELEVATION
3/16" = 1'-0"

EXTERIOR FINISHES LEGEND

BRICK (BR)		STONE (ST)		EXTERIOR PAINT (EP)			
	BR 1 UPCHURCH KIMBROUGH COMPANY PEOPLE GRAY		ST 1 UPCHURCH KIMBROUGH COMPANY UKG STONE		EP 1 SHERWIN-WILLIAMS SW6370 SAUCY GOLD		EP 4 SHERWIN-WILLIAMS SW6143 BASKET BEIGE
	BR 2 UPCHURCH KIMBROUGH COMPANY ARCTIC WHITE				EP 2 SHERWIN-WILLIAMS SW6145 THATCH BROWN		EP 5 SHERWIN-WILLIAMS SW6141 SOFTER TAN
	BR 3 UPCHURCH KIMBROUGH COMPANY QUESTA				EP 3 SHERWIN-WILLIAMS SW6374 TORCHLIGHT		EP 6 SHERWIN-WILLIAMS SW7006 EXTRA WHITE
	BR 4 UPCHURCH KIMBROUGH COMPANY INCA						

A

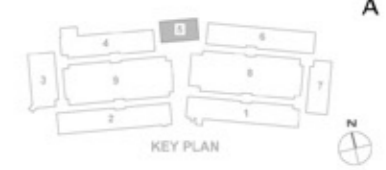

550 Madison Ave
Tahleah, OH 43084
419.242.7405 fax
419.242.7405 tel
www.thecollaborative.com
thecollaborative.com



ARCHITECTS
LANDSCAPE ARCHITECTS
INTERIOR DESIGNERS
PLANNERS

CHELSEA
CHELSEA PROPERTY GROUP • WWW.CPG.COM
A SUEWY Company

PROJECT TITLE
**Houston
Premium
Outlets**
1-290 Frontage Road
Houston, Texas

07/20/07	Revised: 01 - Loading Structure
08/02/07	08/01/07 - Review Set
08/15/07	08/14/07 - Review Set
08/16/07	08/15/07 - Review & Building Permits
11/20/08	10/20/08 - Review and Pricing Set
08/15/08	08/15/08 - Review and Pricing Set

CHECKED MJP
APPROVED DJT

TCJ JOB NO. 105484

SHEET TITLE
**EXTERIOR
ELEVATIONS
BUILDING 5**

SHEET NO.
A205.1

Drawing name: 5484-Building Elevations.pln
Saved on: Monday, July 16, 2007 at 8:06 AM