


NOV 13 2011

Simon
Tenant Coordination

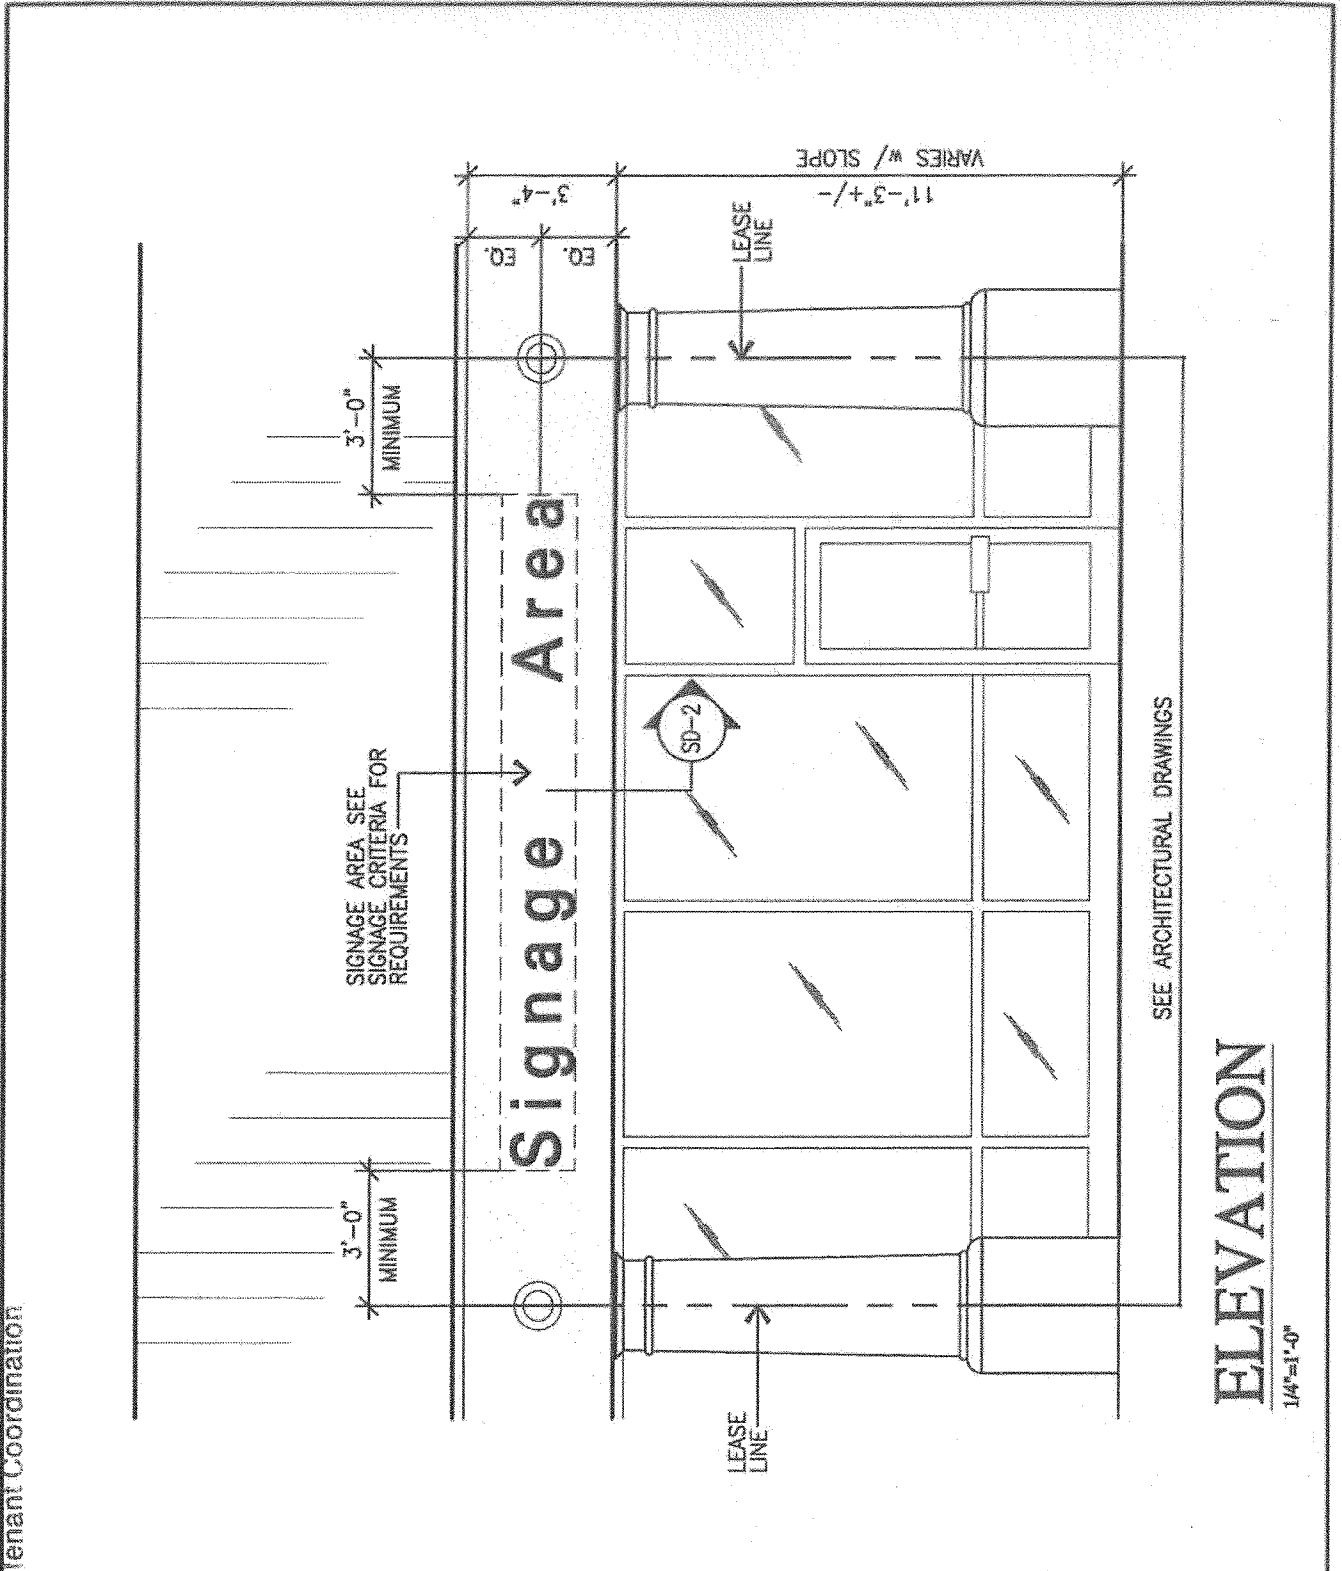

ELEVATION

1/4"=1'-0"

		Generic Elevation SIGNAGE DETAILS	drawing no. SD-1
date:	addendum:		