





98.00.00	Revisions - Loading Schedule
98.00.01	98% CD Review Set
98.10.01	98% CD Review Set
98.10.02	98% CD Review & Building Permits
11.00.00	100% CD Review and Pricing Set
99.15.00	100% Review and Pricing Set

CHECKED: MJP
 APPROVED: DJT

TCI JOB NO. 105484


SHEET TITLE
**EXTERIOR
 ELEVATIONS
 BUILDING 2**

SHEET NO.
A202.2

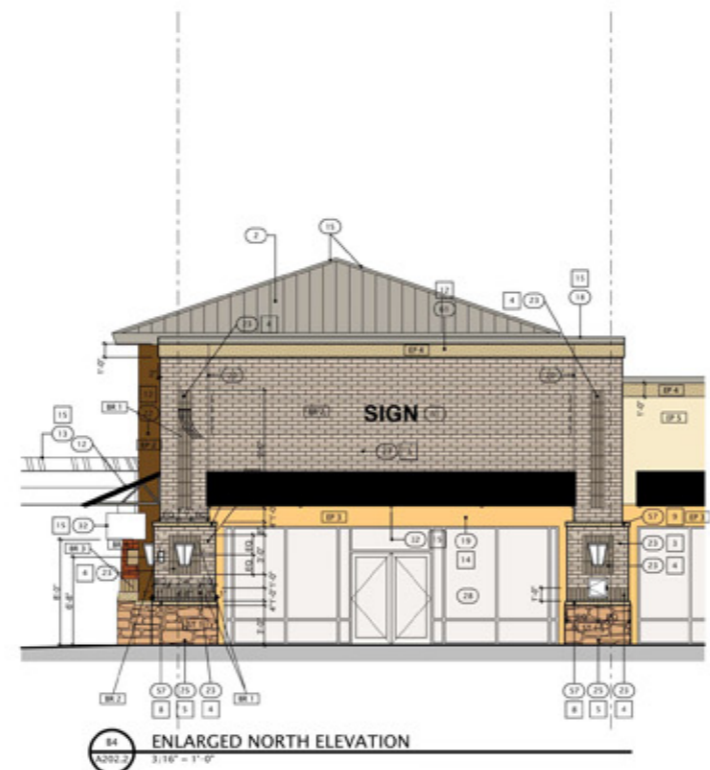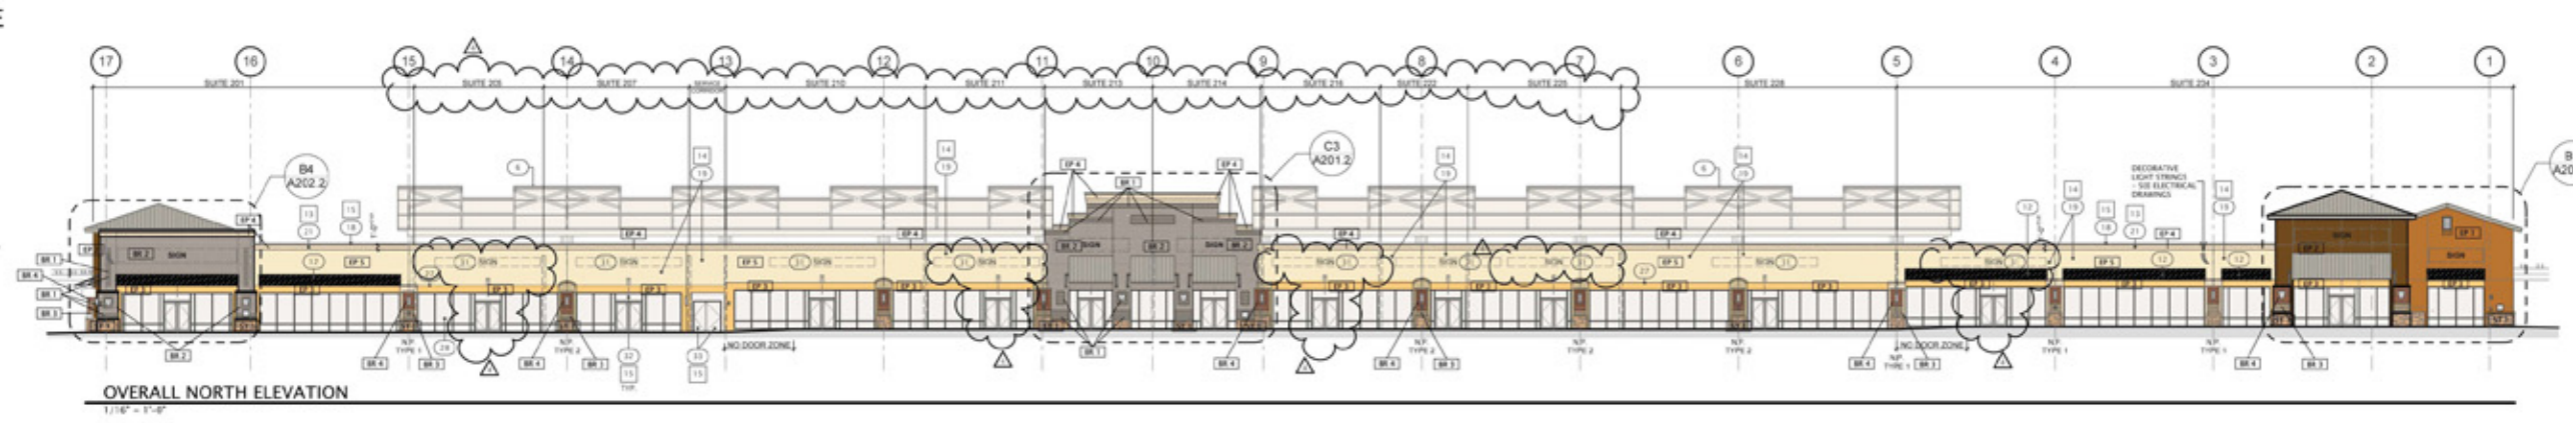

EXTERIOR FINISHES LEGEND

BRICK (BR)		STONE (ST)		EXTERIOR PAINT (EP)			
	BR 1 UPCHURCH KIMBROUGH COMPANY PEPPLE GRAY		ST 1 UPCHURCH KIMBROUGH COMPANY UKG STONE		EP 1 SHERWIN-WILLIAMS SW6370 SAUCY GOLD		EP 4 SHERWIN-WILLIAMS SW6143 BASKET BEIGE
	BR 2 UPCHURCH KIMBROUGH COMPANY ARCTIC WHITE				EP 2 SHERWIN-WILLIAMS SW6145 THATCH BROWN		EP 5 SHERWIN-WILLIAMS SW6141 SOFTER TAN
	BR 3 UPCHURCH KIMBROUGH COMPANY QUESTA				EP 3 SHERWIN-WILLIAMS SW6374 TORCHLIGHT		EP 6 SHERWIN-WILLIAMS SW7006 EXTRA WHITE
	BR 4 UPCHURCH KIMBROUGH COMPANY INCA						

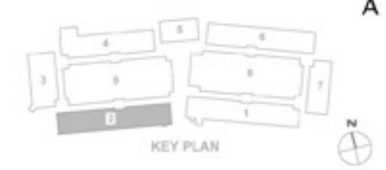

E
D
C
B
A

E
D
C
B
A