

6 5 4 3 2 1



E

D

C


B

A

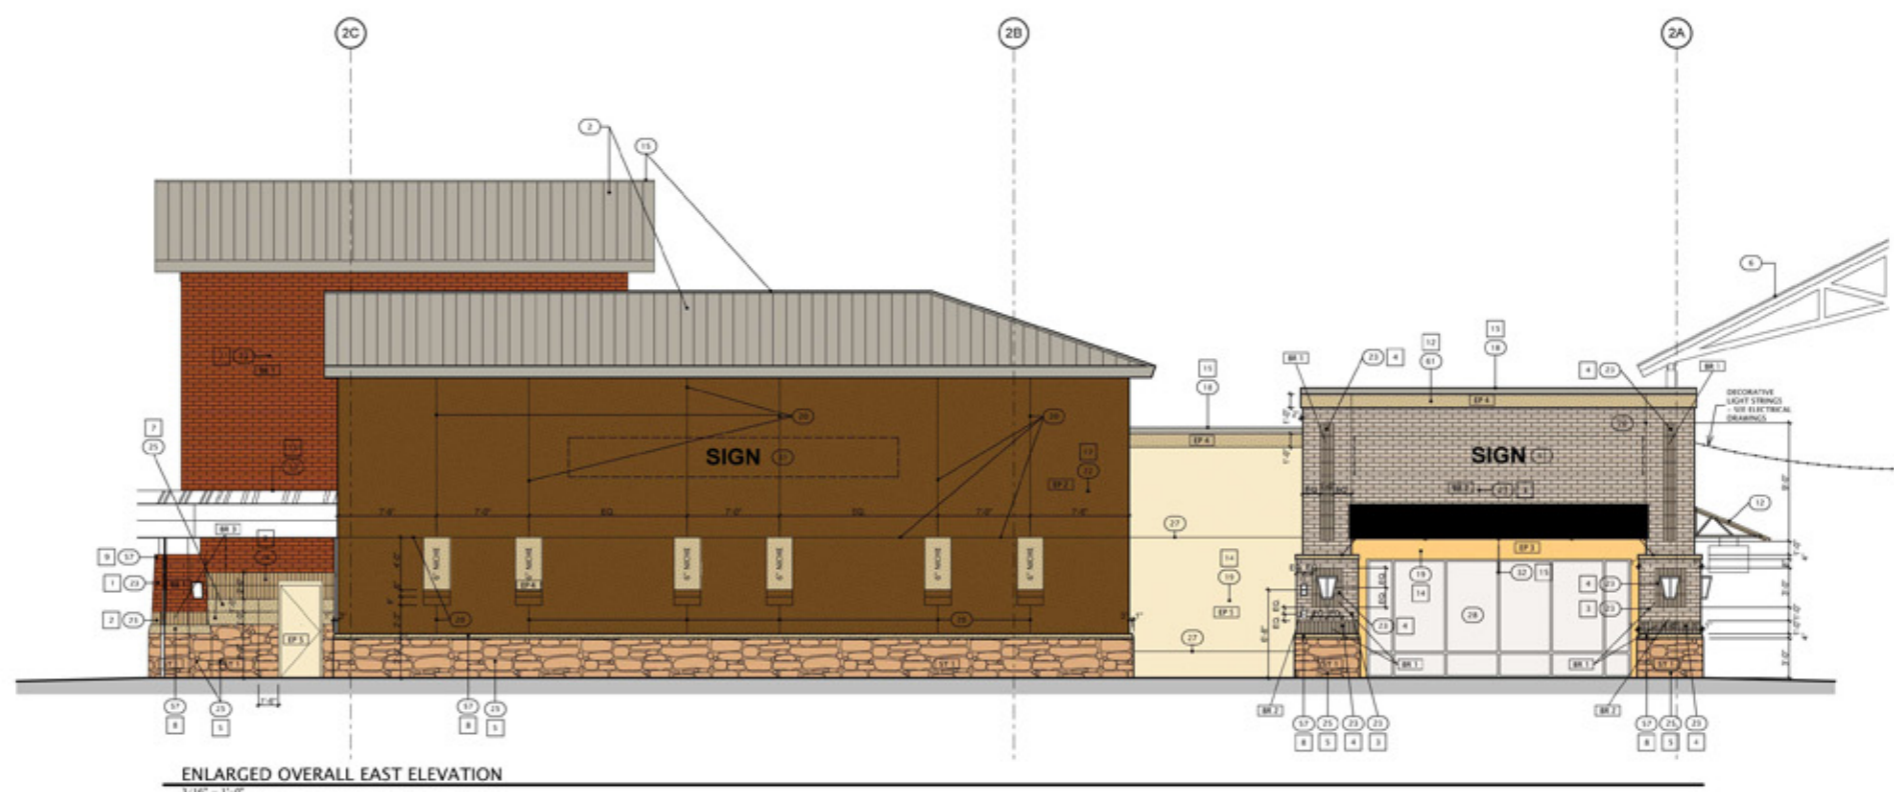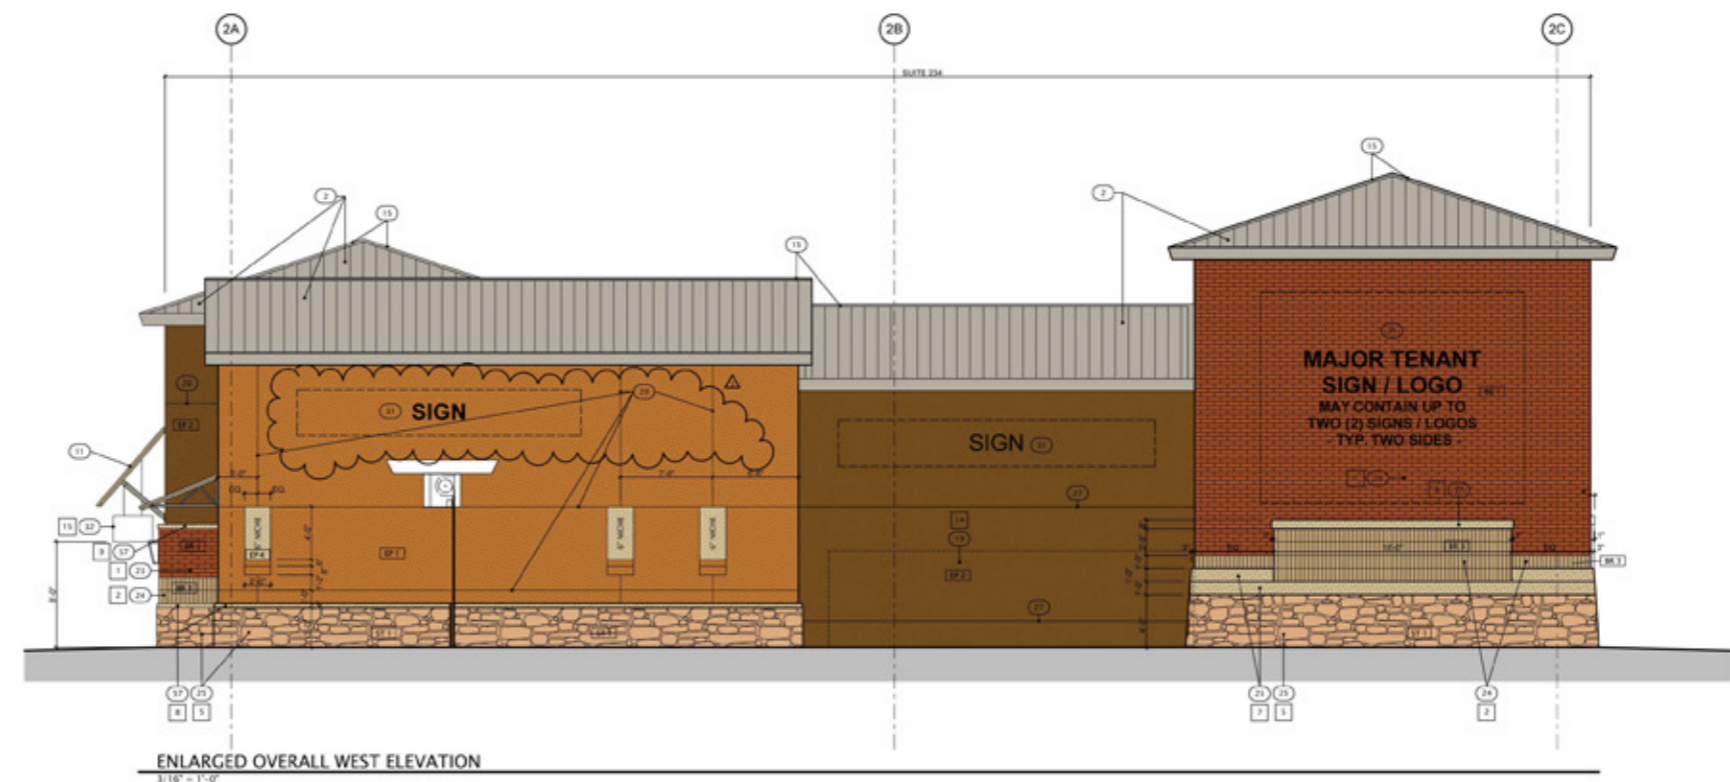

**EXTERIOR FINISHES LEGEND**

<b>BRICK (BR)</b>	<b>STONE (ST)</b>	<b>EXTERIOR PAINT (EP)</b>	
BR 1 UPCHURCH KIMBROUGH COMPANY PEOPLE GRAY	ST 1 UPCHURCH KIMBROUGH COMPANY UKG STONE	EP 1 SHERWIN-WILLIAMS SW6370 SAUCY GOLD	EP 4 SHERWIN-WILLIAMS SW6143 BASKET BEIGE
BR 2 UPCHURCH KIMBROUGH COMPANY ARCTIC WHITE		EP 2 SHERWIN-WILLIAMS SW6145 THATCH BROWN	EP 5 SHERWIN-WILLIAMS SW6141 SOFTER TAN
BR 3 UPCHURCH KIMBROUGH COMPANY QUESTA		EP 3 SHERWIN-WILLIAMS SW6374 TORCHLIGHT	EP 6 SHERWIN-WILLIAMS SW7006 EXTRA WHITE
BR 4 UPCHURCH KIMBROUGH COMPANY INCA			

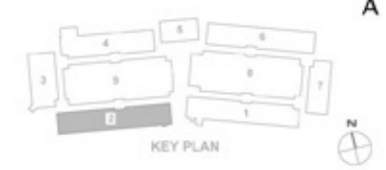

550 Madison Ave  
Tulsa, OH 43084  
419.242.7400 ext  
419.242.7400 fax  
www.collaborativeinc.com  
info@collaborativeinc.com



ARCHITECTS  
LANDSCAPE ARCHITECTS  
INTERIOR DESIGNERS  
PLANNERS

**CHELSEA**  
CHELSEA PROPERTY GROUP • WWW.CPG.COM  
A SUNTEC Company

PROJECT TITLE  
**Houston  
Premium  
Outlets**  
1-290 Frontage Road  
Houston, Texas

REVISION	DESCRIPTION
05.02.07	Revised all
05.02.07	05% CD Review #1
05.15.07	05% CD Review Set
05.15.07	05% CD Review & Building Permits
11.20.06	100% CD Review and Pricing Set
05.15.06	100% CD Review and Pricing Set

CHECKED: MJP  
APPROVED: DJT

TCI JOB NO. 105484

SHEET TITLE  
**EXTERIOR  
ELEVATIONS  
BUILDING 2**

SHEET NO.  
**A202.3**