

6 | 5 | 4 | 3 | 2 | 1


E

D

C


B

A

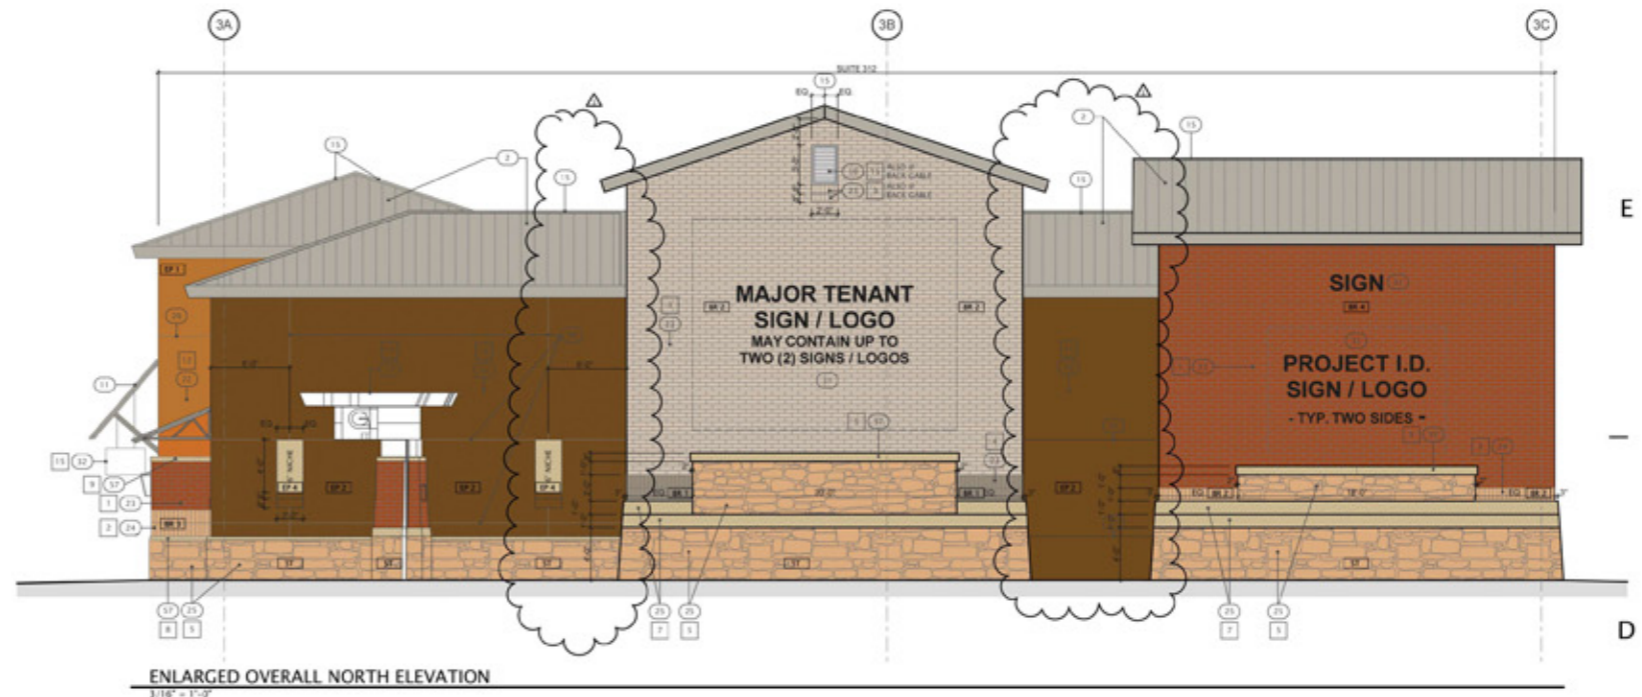

**EXTERIOR FINISHES LEGEND**

<b>BRICK (BR)</b>		<b>STONE (ST)</b>		<b>EXTERIOR PAINT (EP)</b>			
	BR 1 UPCHURCH KIMBROUGH COMPANY PEPPLE GRAY		ST 1 UPCHURCH KIMBROUGH COMPANY UKG STONE		EP 1 SHERWIN-WILLIAMS SWS370 SAUCY GOLD		EP 4 SHERWIN-WILLIAMS SWE143 BASKET BEIGE
	BR 2 UPCHURCH KIMBROUGH COMPANY ARCTIC WHITE				EP 2 SHERWIN-WILLIAMS SWS145 THATCH BROWN		EP 5 SHERWIN-WILLIAMS SWE141 SOFTER TAN
	BR 3 UPCHURCH KIMBROUGH COMPANY QUESTA				EP 3 SHERWIN-WILLIAMS SWS374 TORCHLIGHT		EP 6 SHERWIN-WILLIAMS SW7006 EXTRA WHITE
	BR 4 UPCHURCH KIMBROUGH COMPANY INCA						

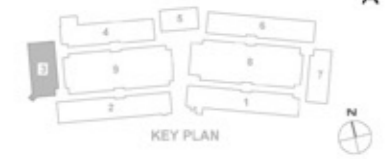

550 Madison Ave  
Toldeo, OH 43004  
419.242.7400 fax  
419.242.7400 tel  
www.collaborativeinc.com  
info@collaborativeinc.com



ARCHITECTS  
LANDSCAPE ARCHITECTS  
INTERIOR DESIGNERS  
PLANNERS

**CHELSEA**  
CHELSEA PROPERTY GROUP • WWW.CPG.COM  
A SUEWIC COMPANY

PROJECT TITLE  
**Houston  
Premium  
Outlets**  
1-290 Frontage Road  
Houston, Texas

11/04/07	Revised All
08/02/07	80% CD Review Set
05/18/07	80% CD Review Set
05/18/07	80% CD Review & Building Permits
11/20/06	100% CD Review and Pricing Set
08/15/06	100% CD Review and Pricing Set

CHECKED: MJP  
APPROVED: DJT

TCI JOB NO. 105484

SHEET TITLE  
**EXTERIOR  
ELEVATIONS  
BUILDING 3**

SHEET NO.  
**A203.2**

Drawing name: 5484-Building Elevations.pln  
Saved on: Monday, July 16, 2007 at 8:05 AM