




E

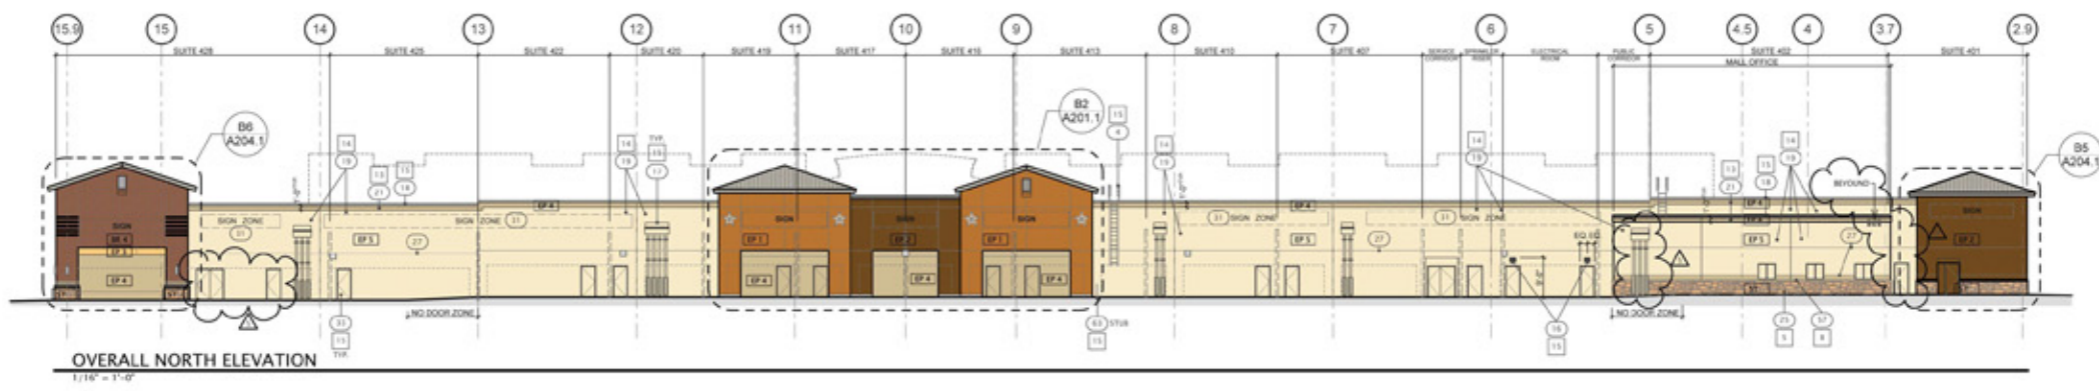

D

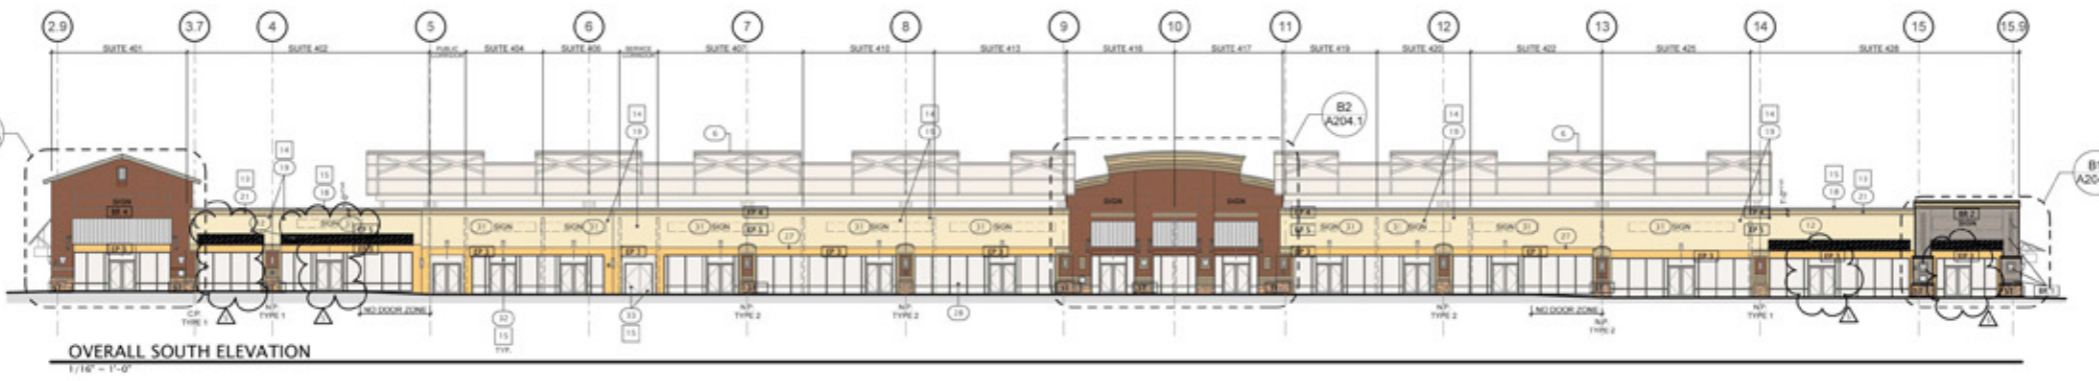


C

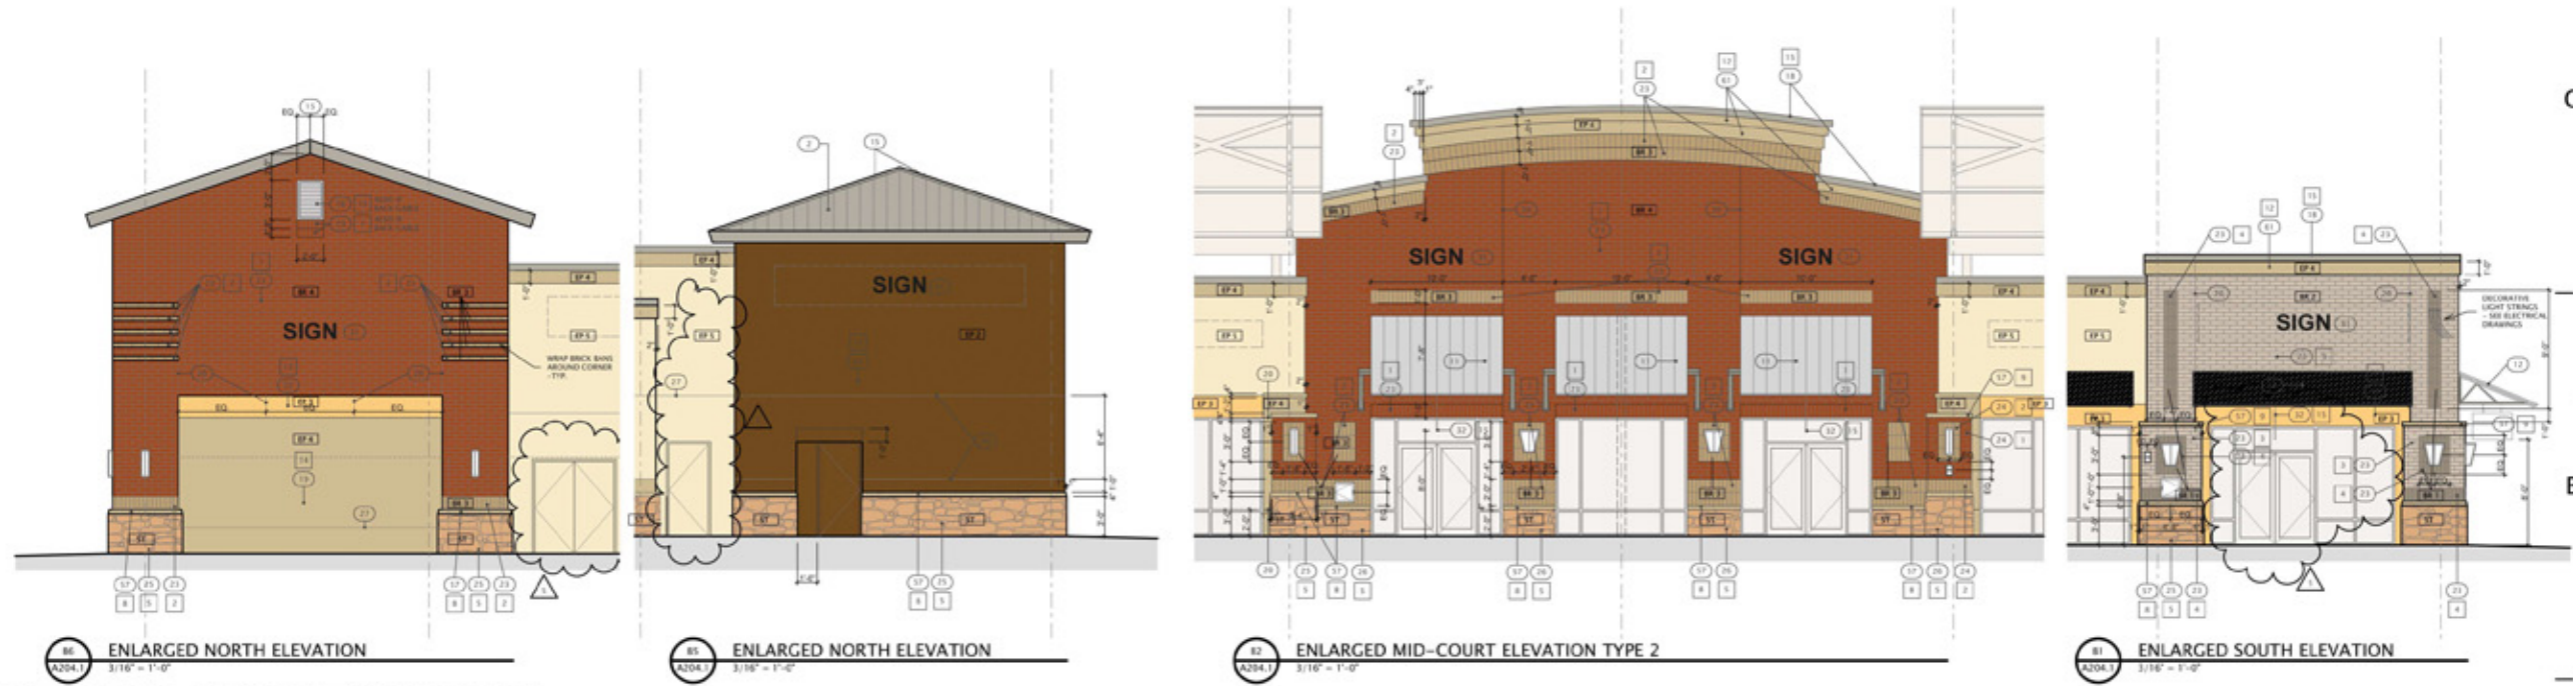

EXTERIOR FINISHES LEGEND

BRICK (BR)	STONE (ST)	EXTERIOR PAINT (EP)	
BR 1 UPCHURCH KIMBROUGH COMPANY PEPPLE GRAY	ST 1 UPCHURCH KIMBROUGH COMPANY UNG STONE	EP 1 SHERWIN-WILLIAMS SW6370 SAUCY GOLD	EP 4 SHERWIN-WILLIAMS SW6143 BASKET BEIGE
BR 2 UPCHURCH KIMBROUGH COMPANY ARCTIC WHITE		EP 2 SHERWIN-WILLIAMS SW6145 THATCH BROWN	EP 5 SHERWIN-WILLIAMS SW6141 SOFTER TAN
BR 3 UPCHURCH KIMBROUGH COMPANY QUESTA		EP 3 SHERWIN-WILLIAMS SW6374 TORCHLIGHT	EP 6 SHERWIN-WILLIAMS SW7006 EXTRA WHITE
BR 4 UPCHURCH KIMBROUGH COMPANY INCA			

A

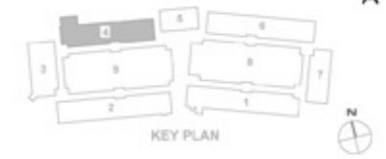

550 Madison Ave
Tahleah, OH 43004
419.242.7400 fax
419.242.7400 tel
www.collaborativeinc.com
www.collaborativeinc.com



ARCHITECTS
LANDSCAPE ARCHITECTS
INTERIOR DESIGNERS
PLANNERS

CHELSEA
CHELSEA PROPERTY GROUP • WWW.CPG.COM
A SUEWIC Company

PROJECT TITLE
**Houston
Premium
Outlets**
1-290 Frontage Road
Houston, Texas

07/20/07	Revised All - Loading Dock
08/02/07	08/02/07 - 08/02/07
08/15/07	08/15/07 - 08/15/07
08/16/07	08/16/07 - 08/16/07
11/20/06	11/20/06 - 11/20/06
08/15/06	08/15/06 - 08/15/06

CHECKED MJP
APPROVED DJT

TCIJOB NO. 105484

SHEET TITLE
**EXTERIOR
ELEVATIONS
BUILDING 4**

SHEET NO.
A204.1