

6 | 5 | 4 | 3 | 2 | 1




E

D

C

B

A

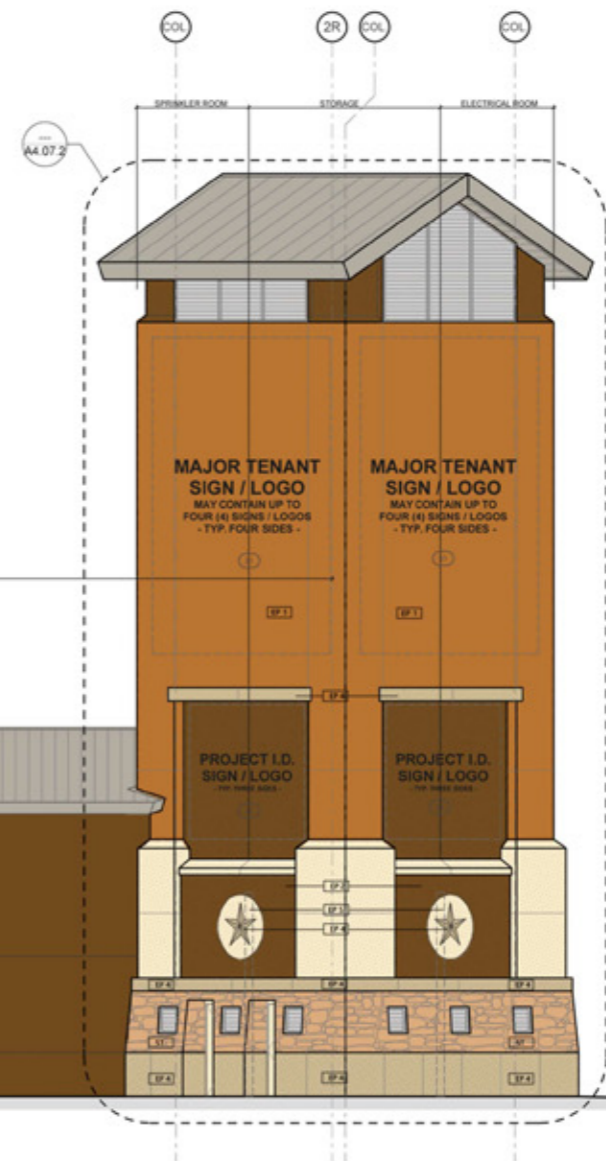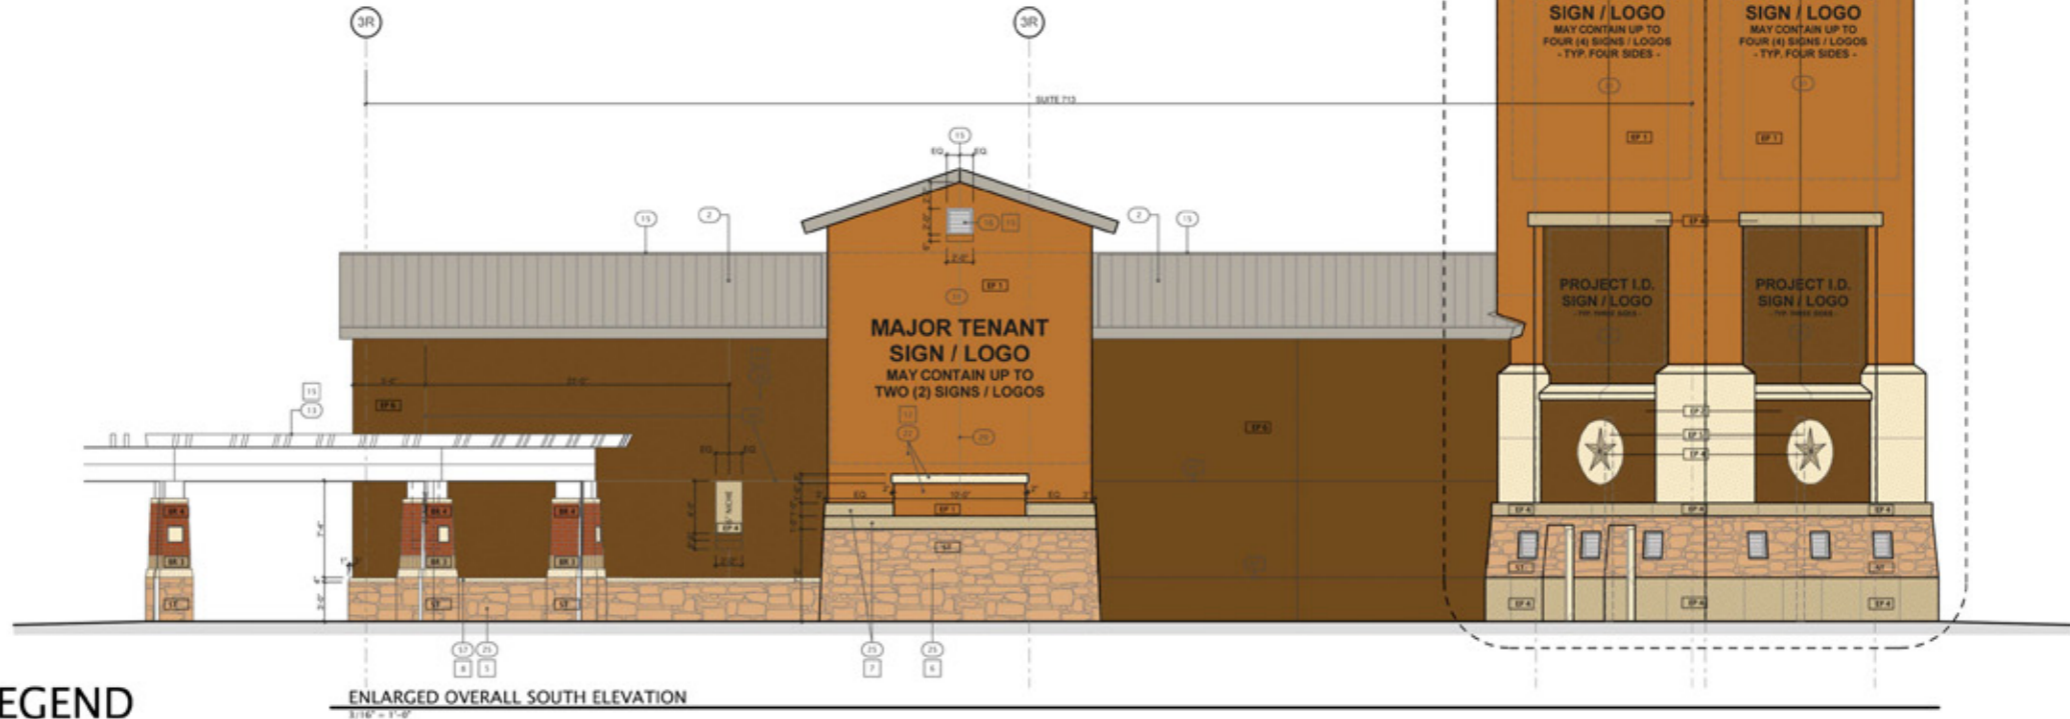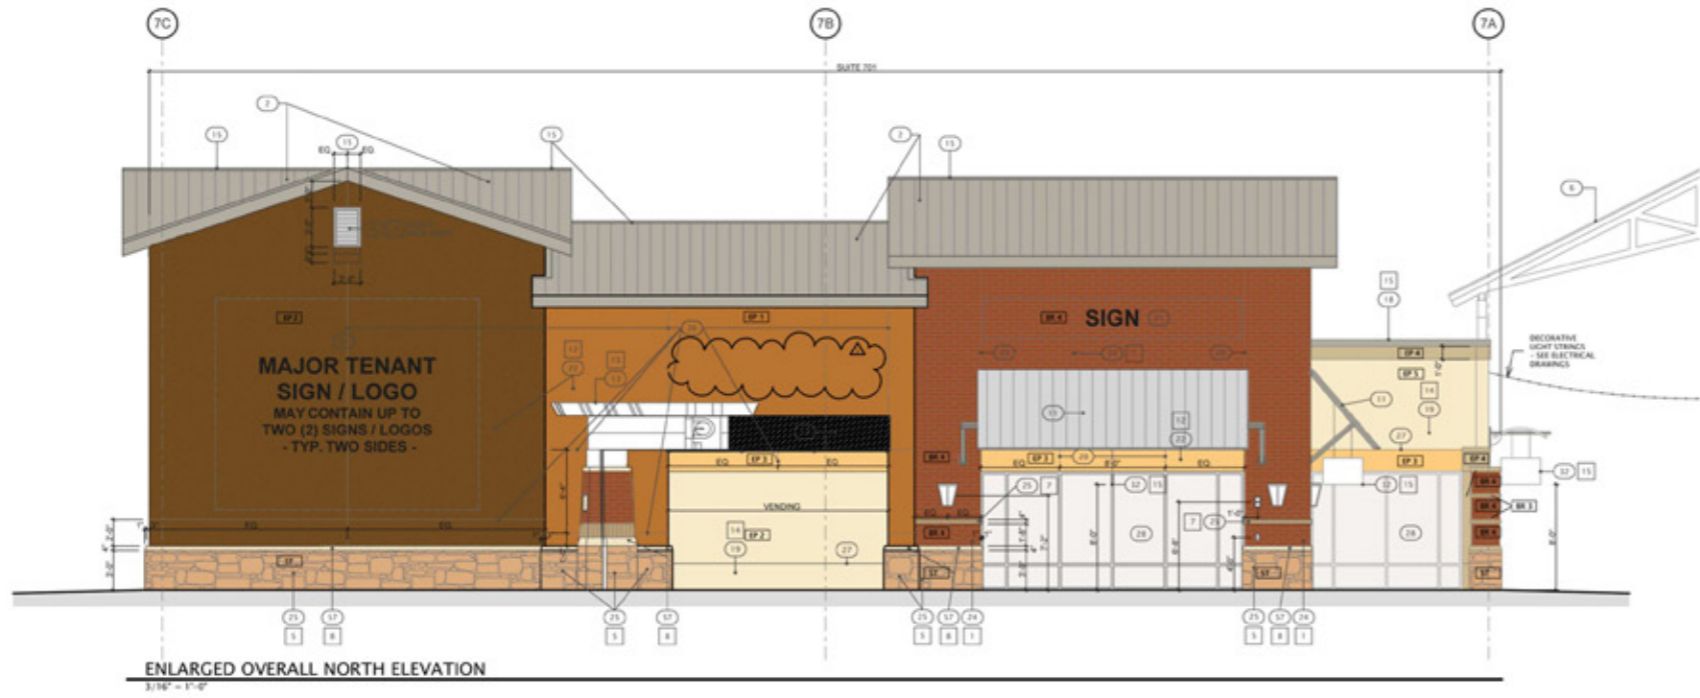

EXTERIOR FINISHES LEGEND

BRICK (BR)		STONE (ST)		EXTERIOR PAINT (EP)			
	BR 1 UPCHURCH KIMBROUGH COMPANY PEPPLE GRAY		ST 1 UPCHURCH KIMBROUGH COMPANY UKG STONE		EP 1 SHERWIN-WILLIAMS SW6370 SAUCY GOLD		EP 4 SHERWIN-WILLIAMS SW6143 BASKET BEIGE
	BR 2 UPCHURCH KIMBROUGH COMPANY ARCTIC WHITE				EP 2 SHERWIN-WILLIAMS SW6145 THATCH BROWN		EP 5 SHERWIN-WILLIAMS SW6141 SOFTER TAN
	BR 3 UPCHURCH KIMBROUGH COMPANY QUESTA				EP 3 SHERWIN-WILLIAMS SW6374 TORCHLIGHT		EP 6 SHERWIN-WILLIAMS SW7006 EXTRA WHITE
	BR 4 UPCHURCH KIMBROUGH COMPANY INCA						

550 Madison Ave
Tahle, OH 43004
419.242.7405 ext
419.242.7405 fax
www.thecollaborativeinc.com
thecollaborativeinc.com



ARCHITECTS
LANDSCAPE ARCHITECTS
INTERIOR DESIGNERS
PLANNERS

CHELSEA
CHELSEA PROPERTY GROUP • WWW.CPG.COM
A SUEWIC Company

PROJECT TITLE
**Houston
Premium
Outlets**
1-290 Frontage Road
Houston, Texas

10.04.07	Revised 01
05.02.07	05/01/07 Revision #1
02.19.07	02/19/07 Revision #2
02.19.07	02/19/07 Revision #3 Building Permits
11.08.06	10/04/06 Revision and Pricing Set
08.15.06	08/15/06 Revision and Pricing Set

CHECKED MJP
APPROVED DJT

TCI JOB NO. 105484

SHEET TITLE
**EXTERIOR
ELEVATIONS
BUILDING 7**

SHEET NO.
A207.2