


JUNCTION BOX
BY SIGN COMPANY

NEON TRANSFORMER
BY SIGN COMPANY

PRIMARY FEED BY
ELECTRICAL CONT'R

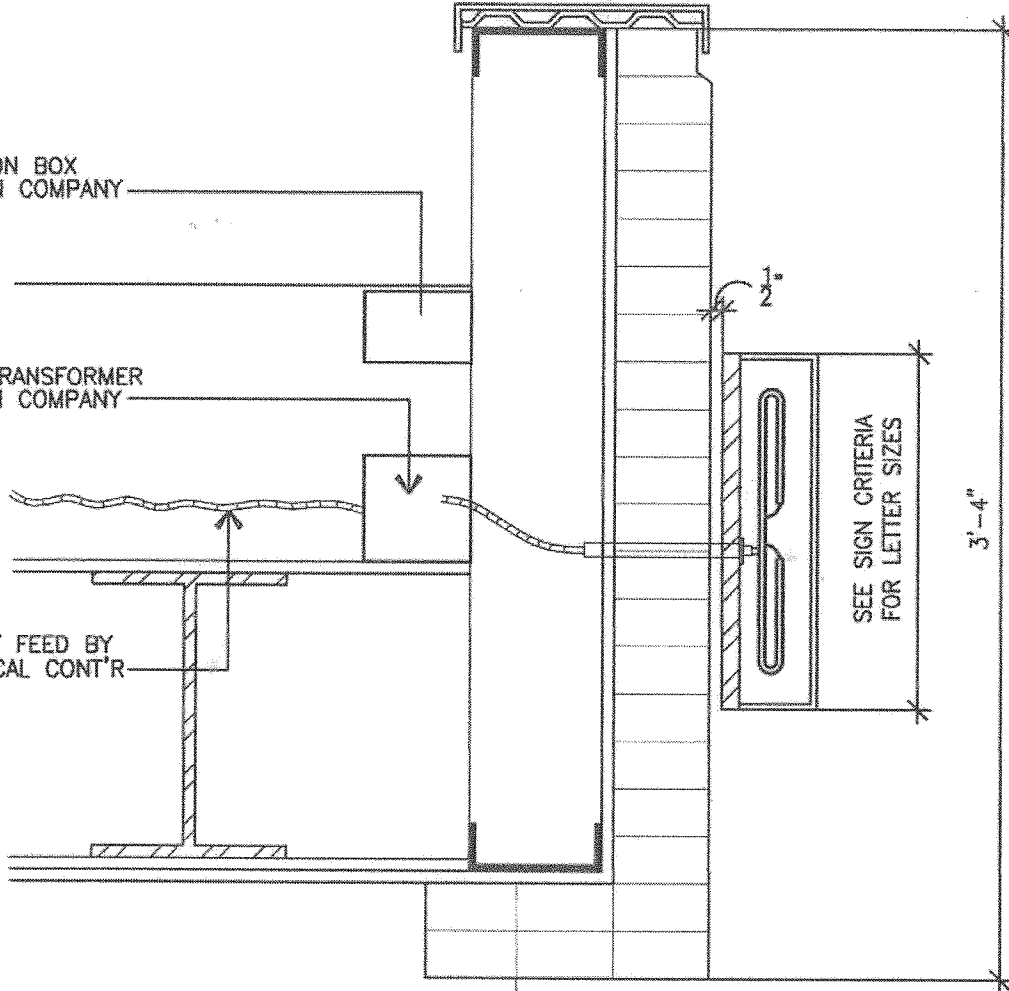

SIGN SECTION

1 1/2"=1'-0"

SIMON		Generic Elevation SIGNAGE DETAILS	drawing no. SD-2
date:	addendum:		